




1 PLAN VIEW
Scale: 3/4" = 1'

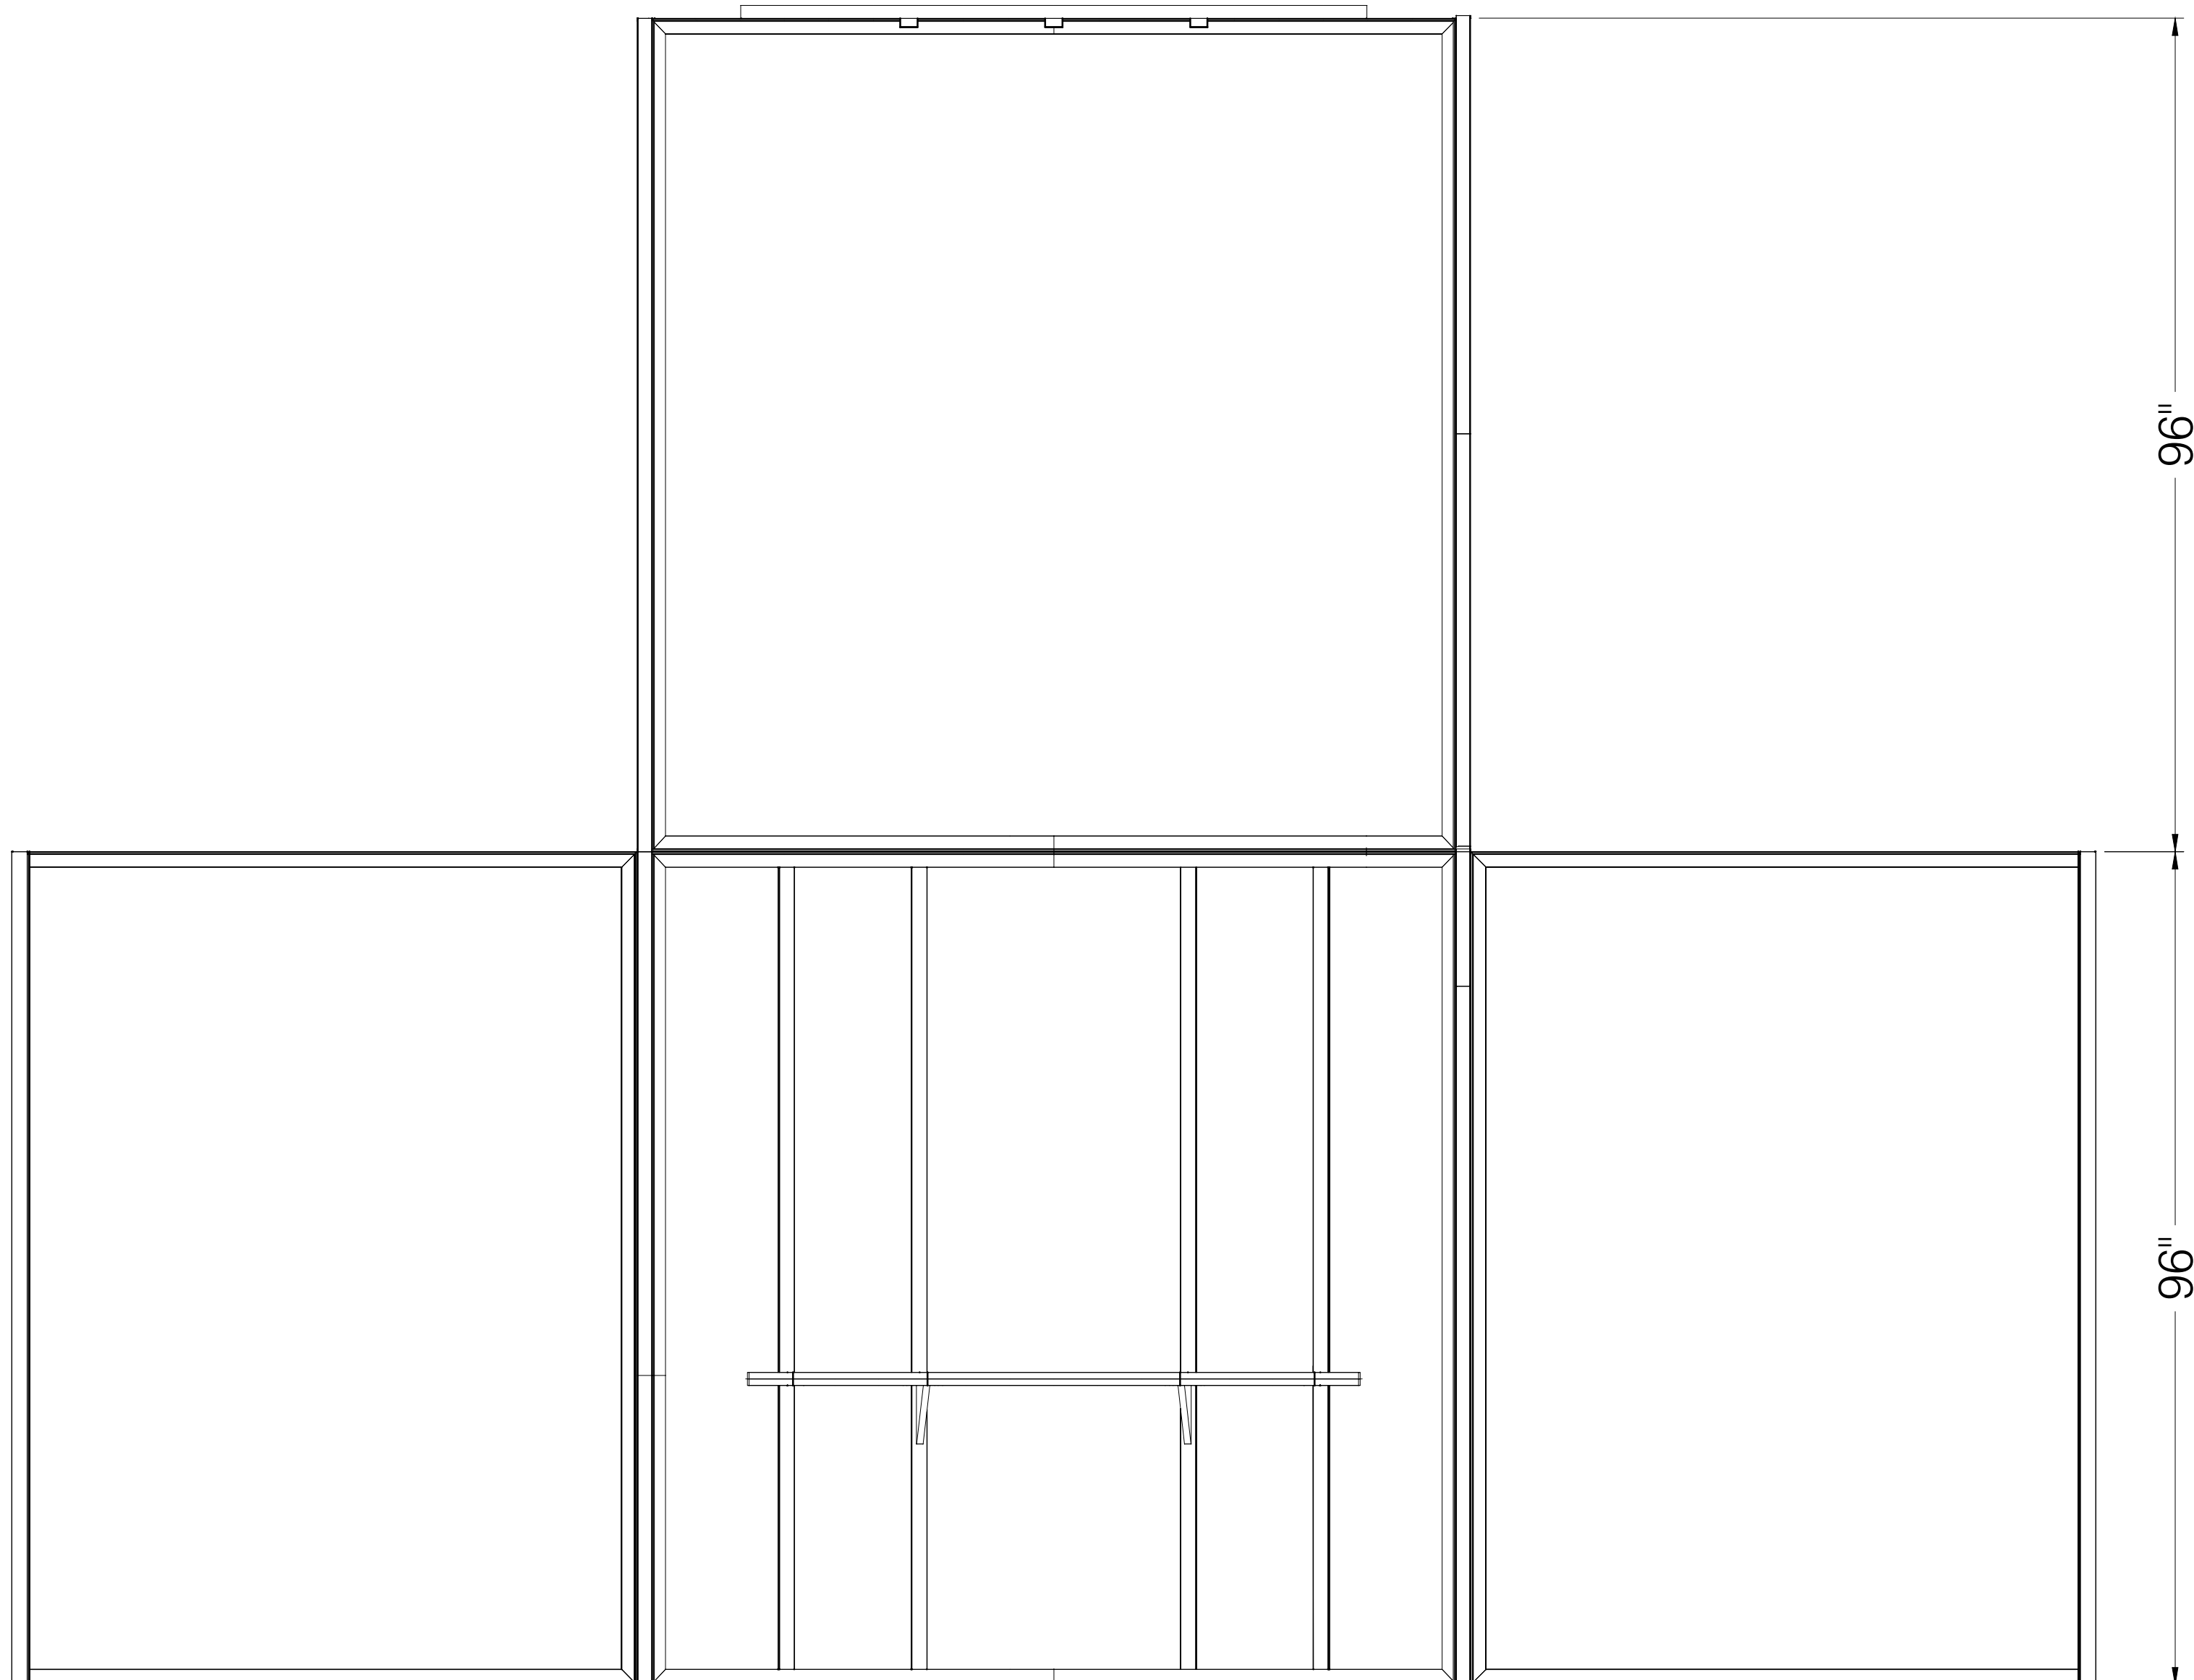

2 FRONT ELEVATION
Scale: 1" = 1'

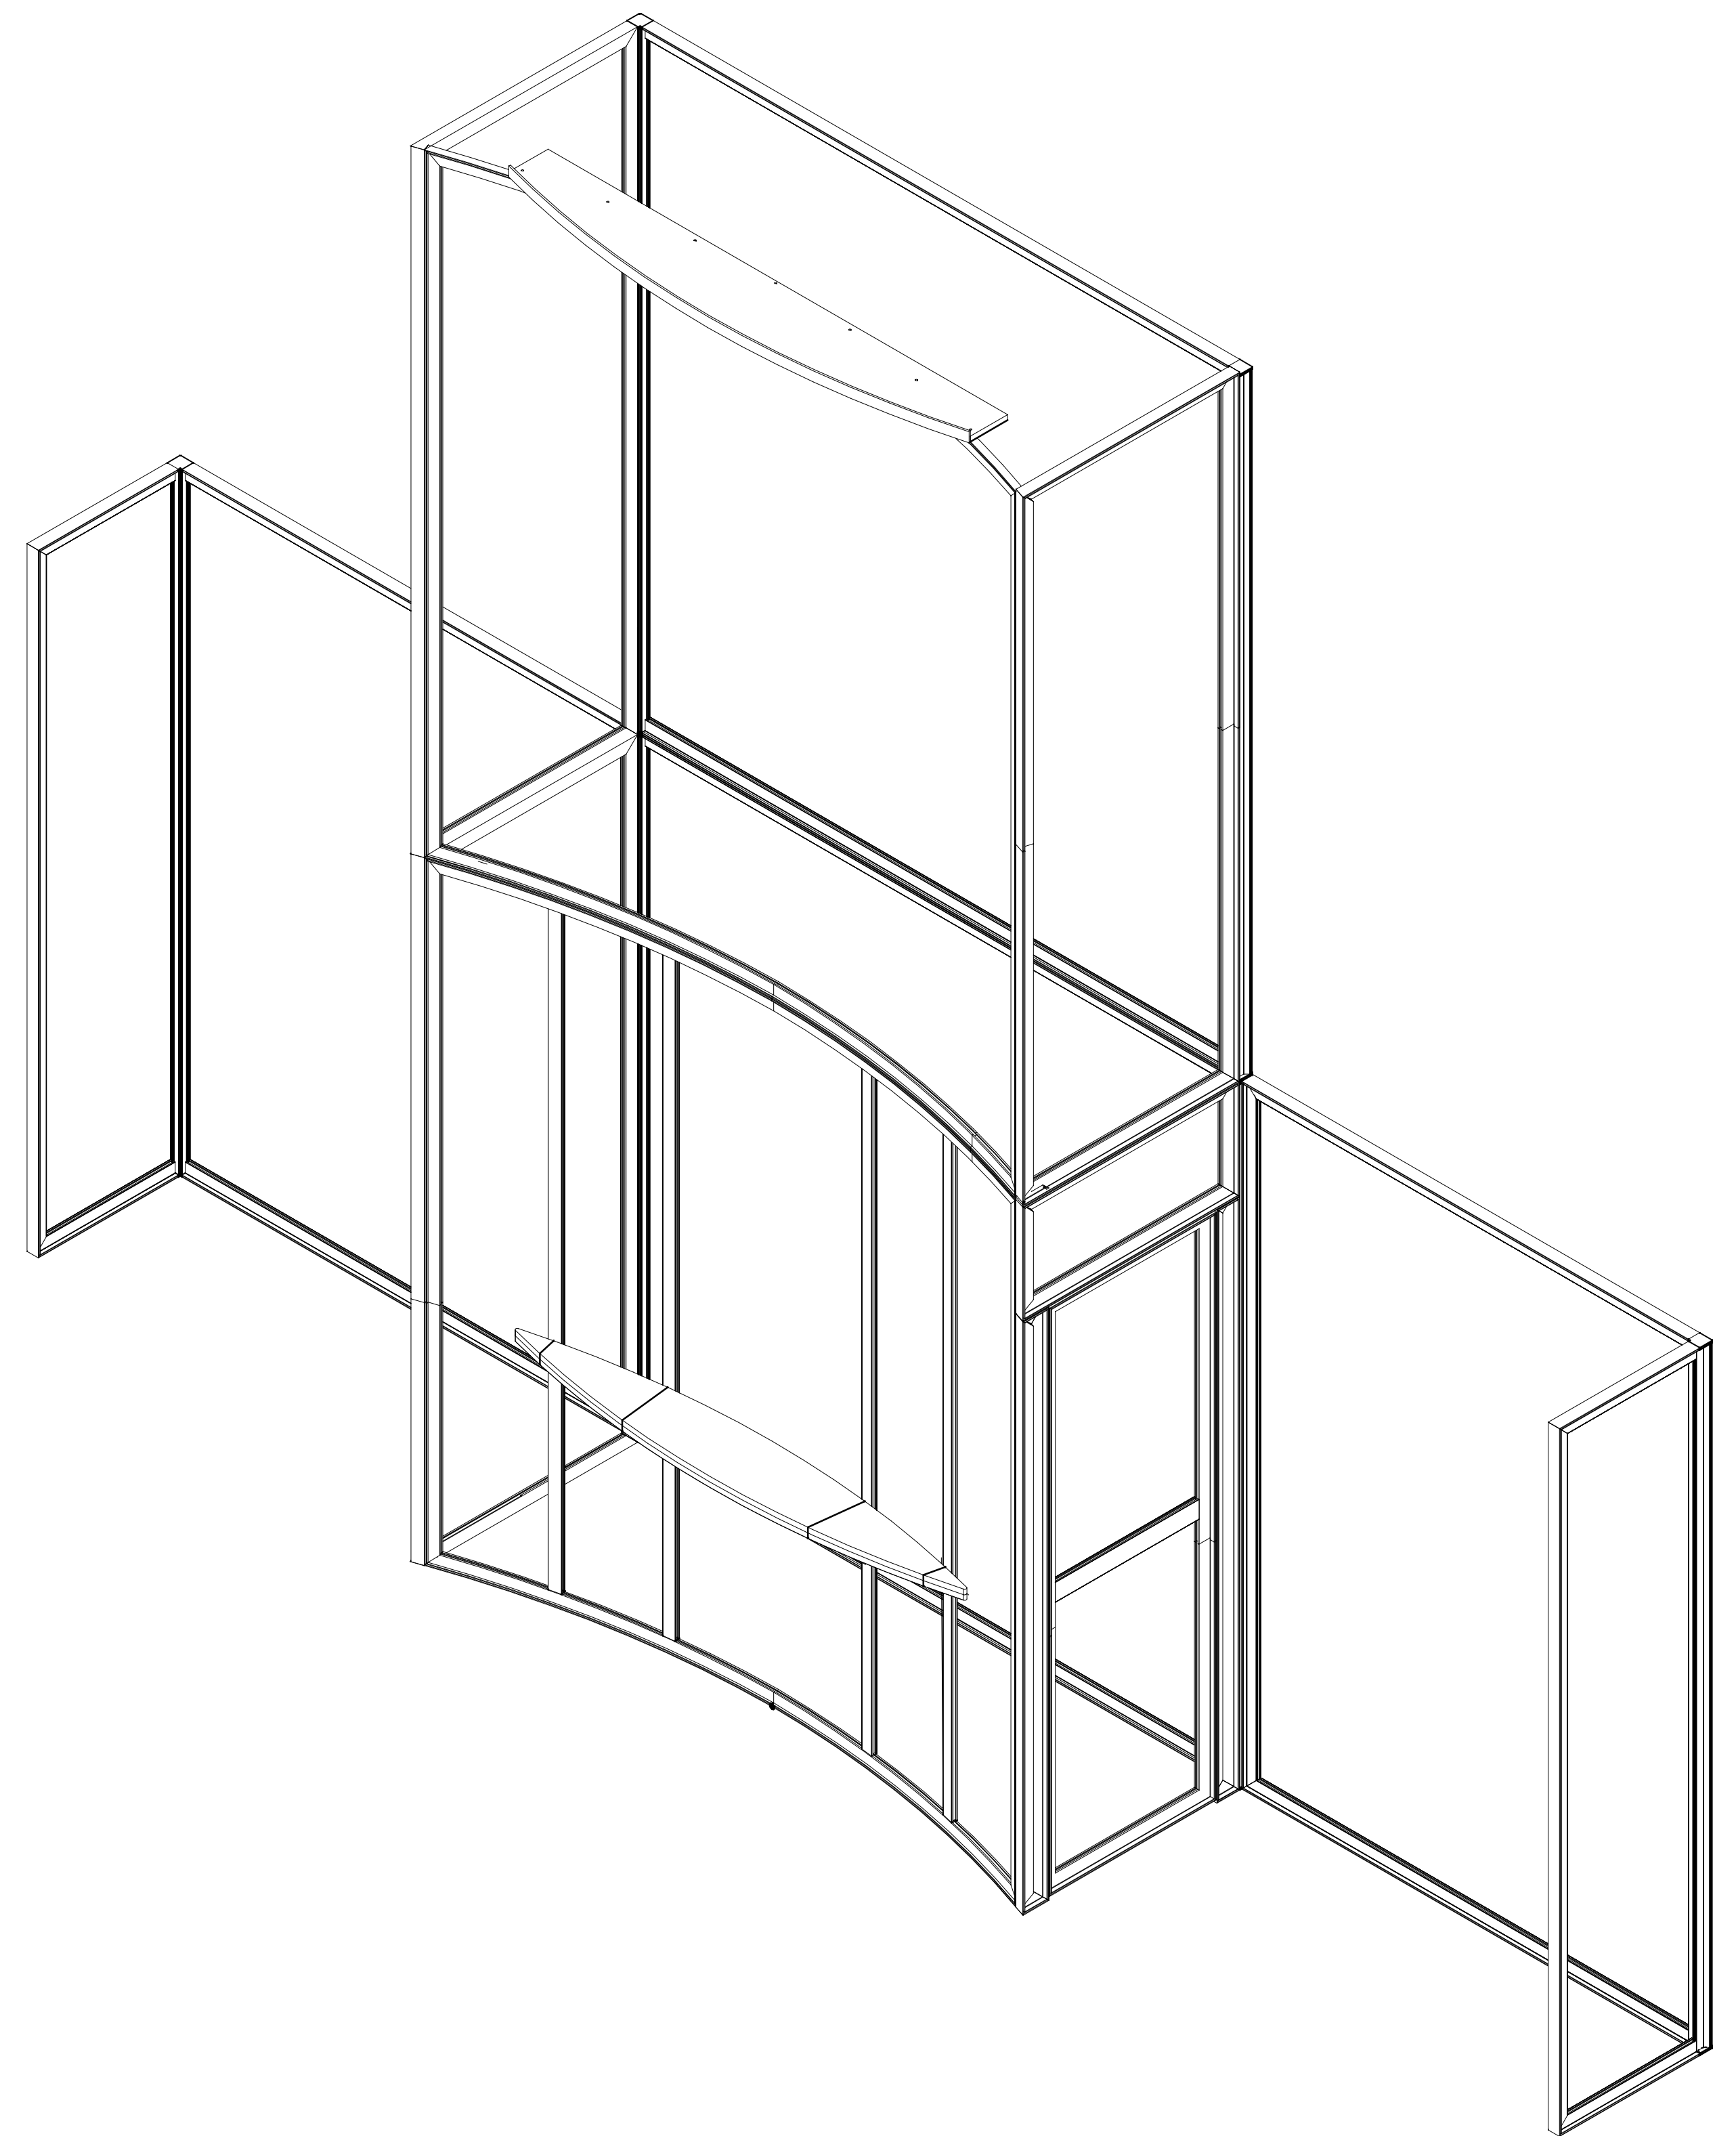

4 ISOMETRIC
Scale: NTS.

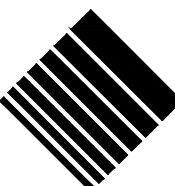				JOB NO.:	SHOW DATE:	PROJECT: HEAT SHIELD		 DIMENSIONAL COMMUNICATIONS INC. 1595 MACARTHUR BLVD. MAHWAH, NJ 07430-3801 TELEPHONE 201-767-1500 TELEFAX 201-767-9696	TITLE: STORAGE & DISPLAY	DRAWING NO. D.1	
				SCALE:	DATE:	DRAWN BY:			<small>This design is the property of Dimensional Communications Inc. and may not be reproduced in any form without written authorization.</small>		
				PRINT SIZE: 24x36							
REV. #	DATE	BY	APP.	LOC: T:\HeatShield SEMA\Technical Design\dwg\Heatshield to draw.dwg							