






















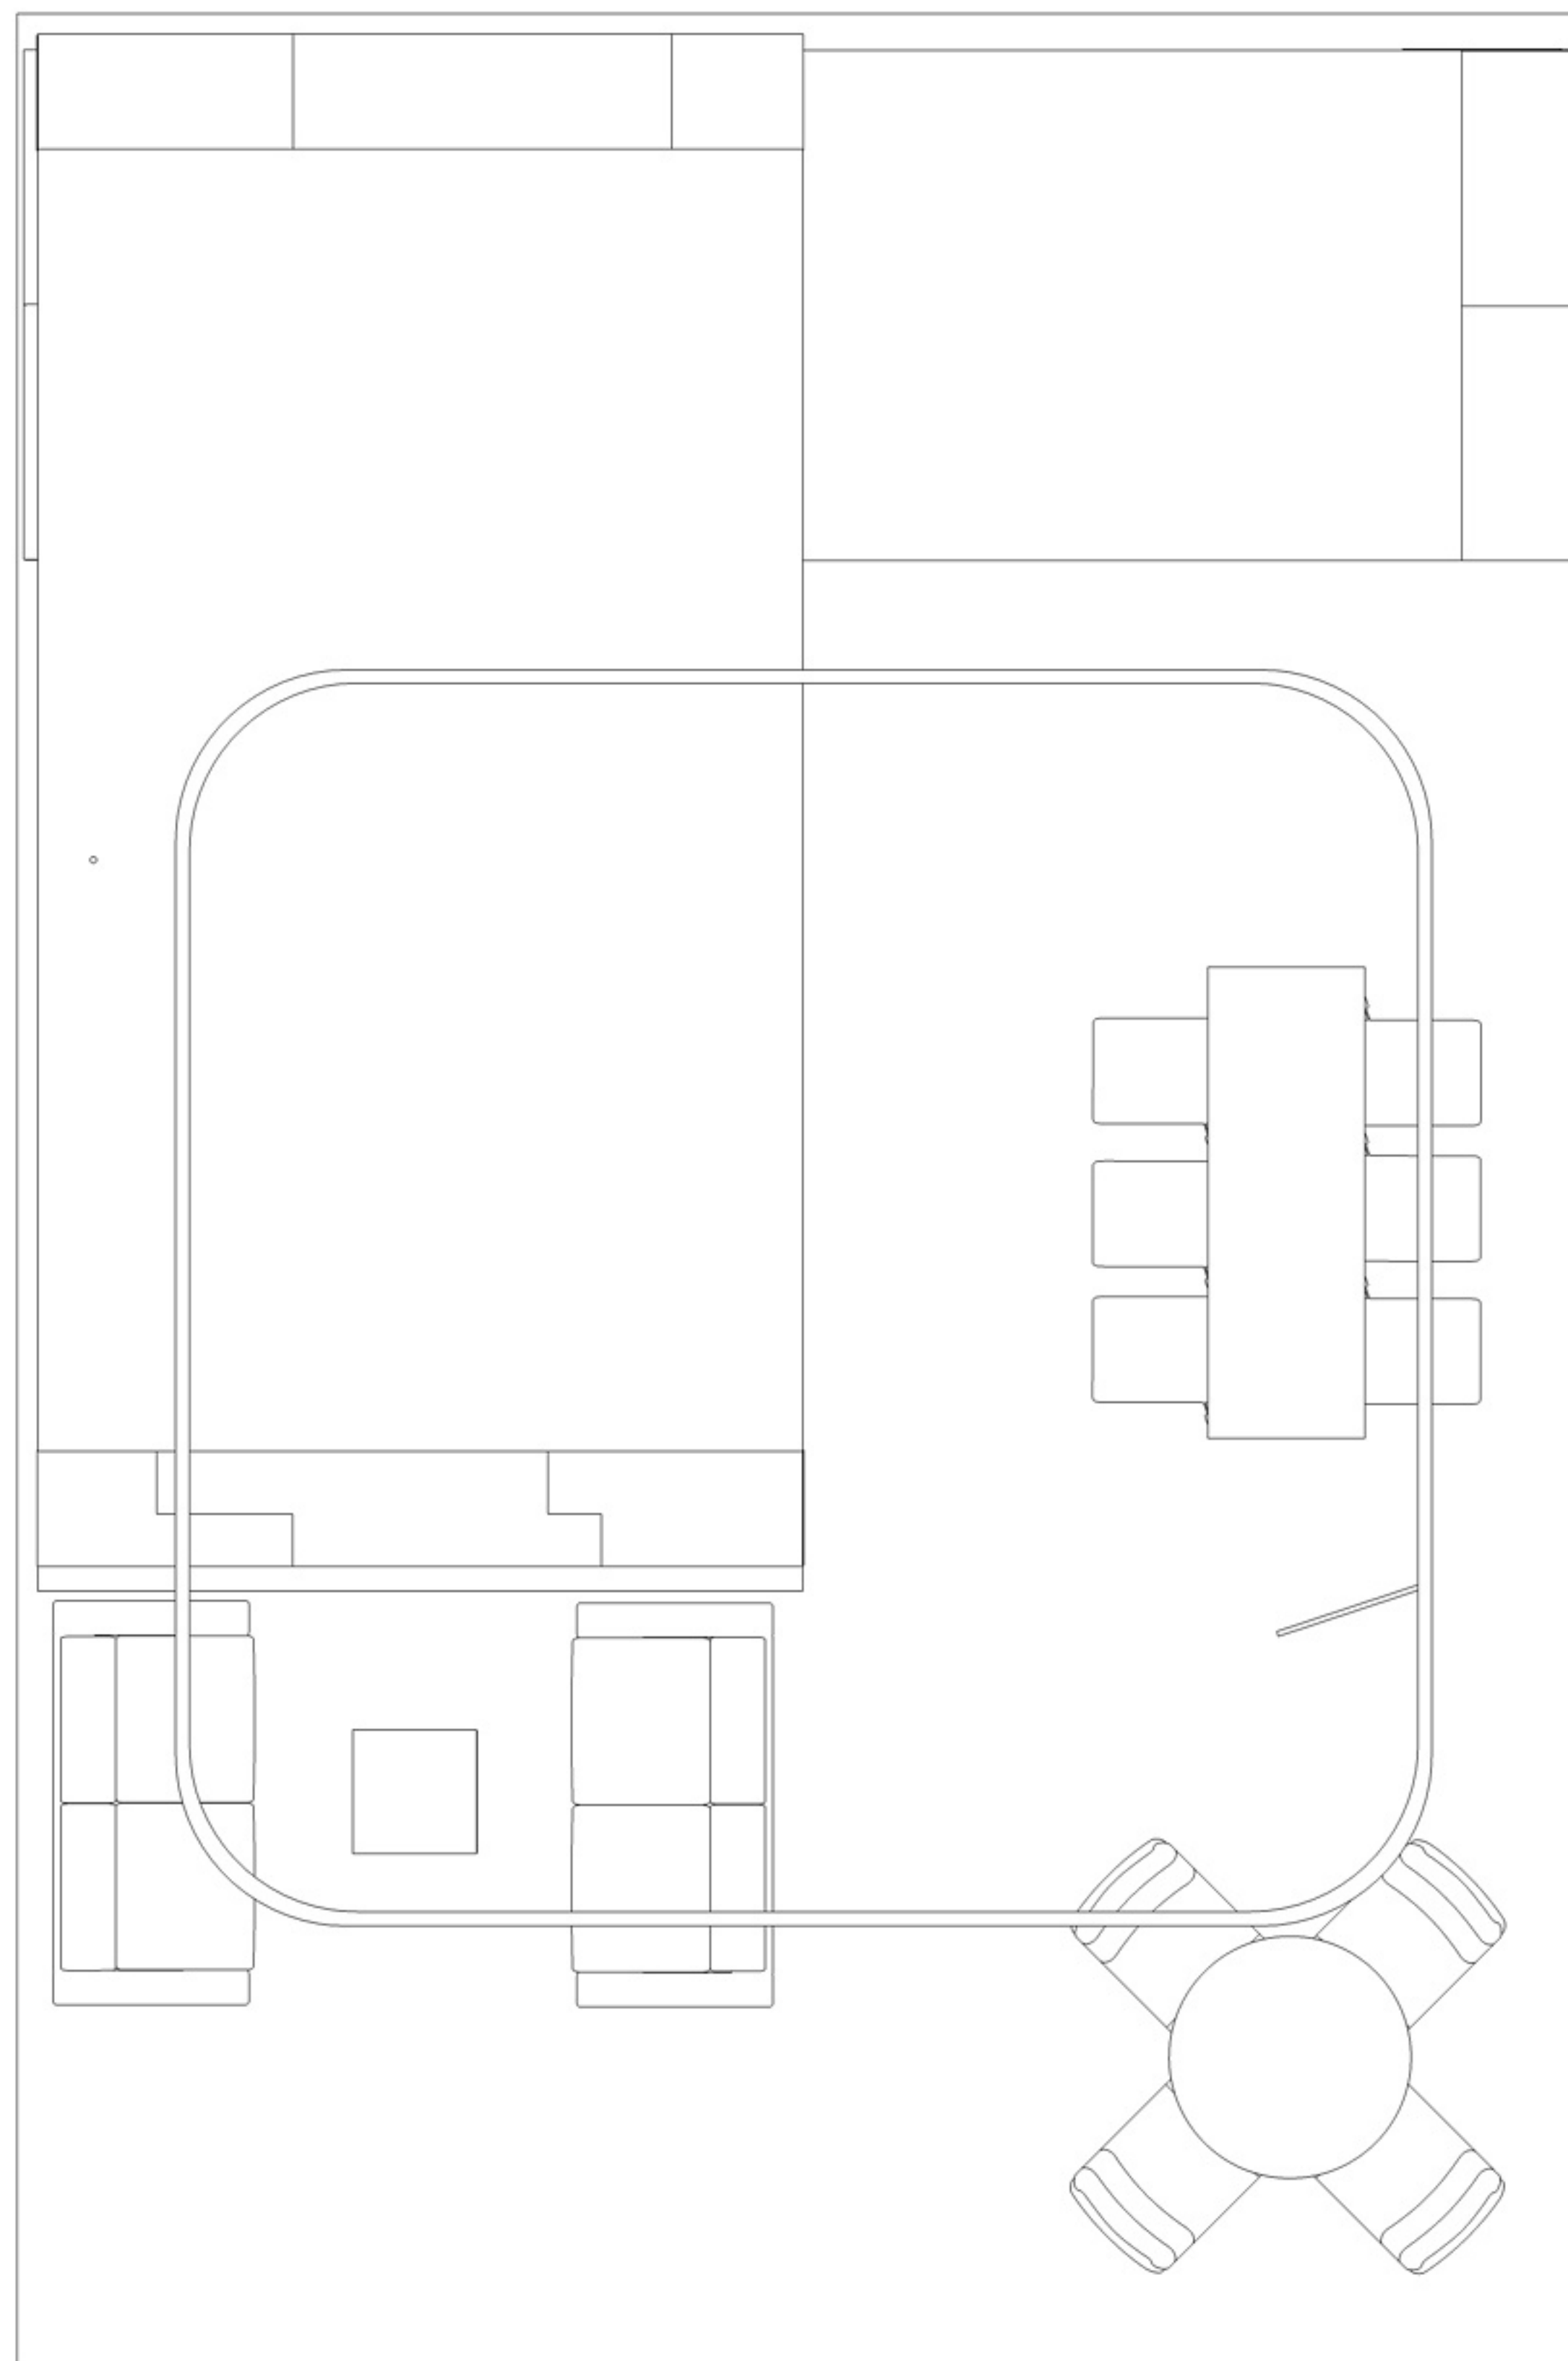

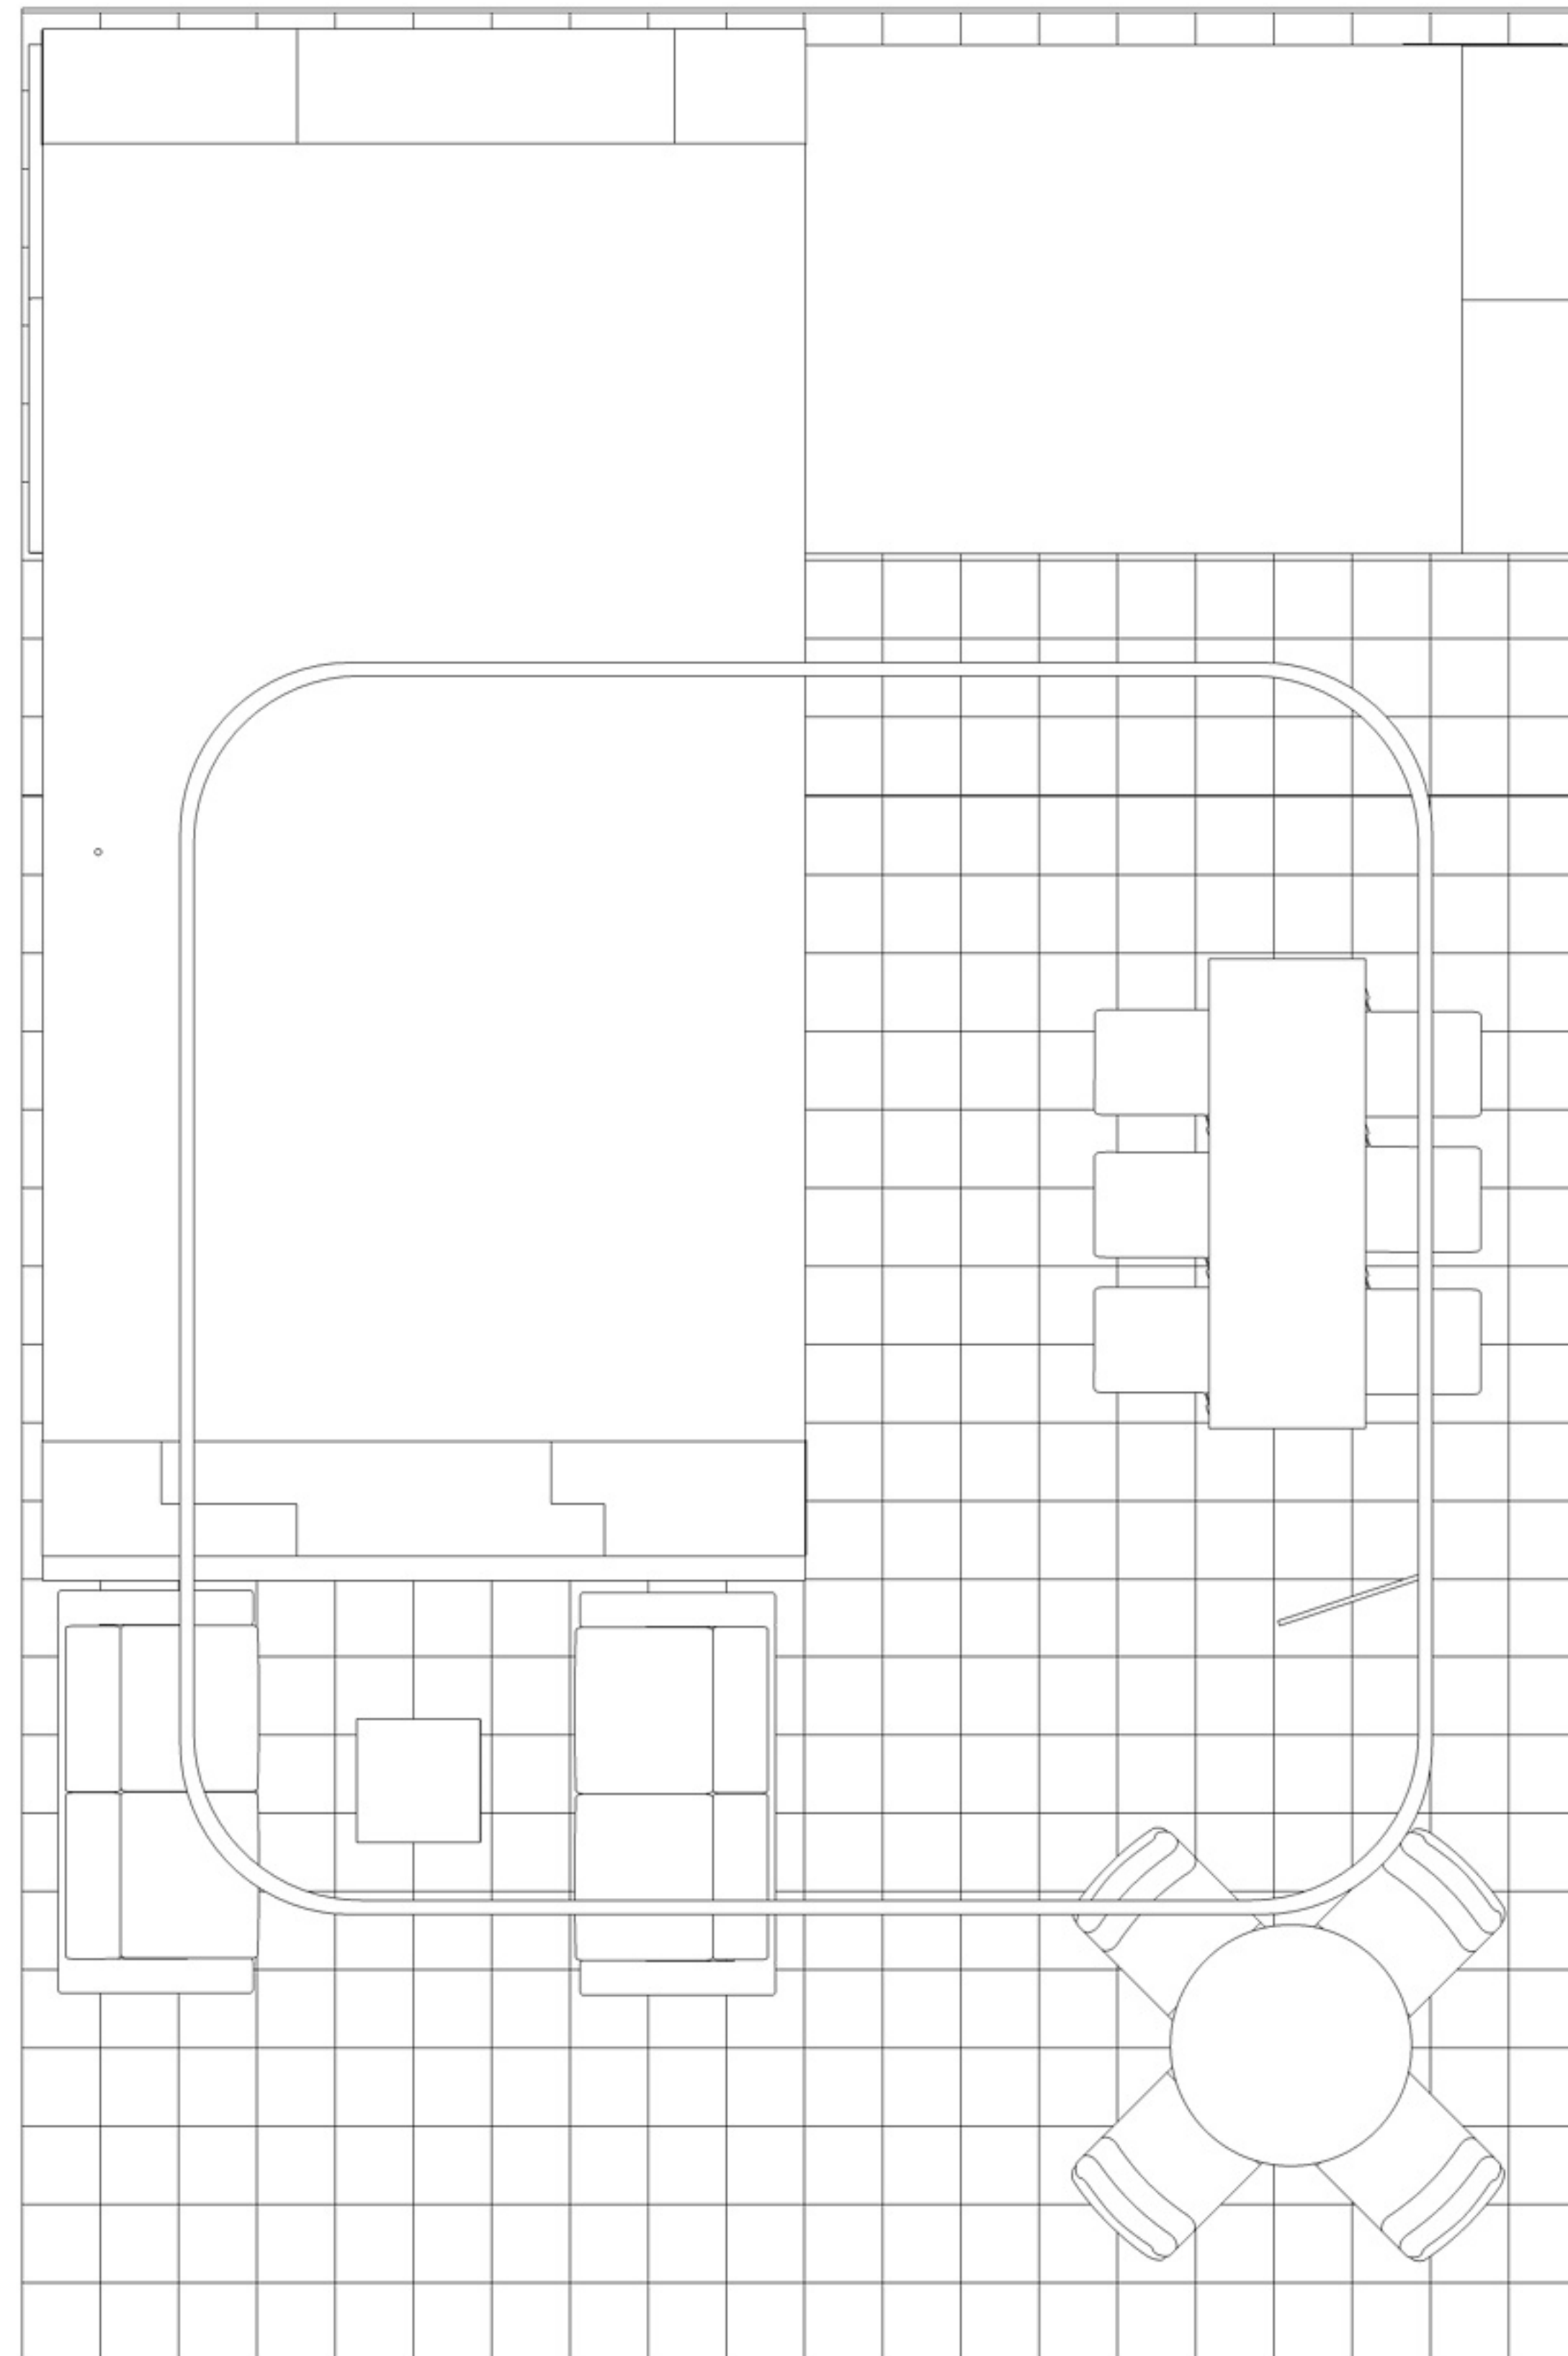

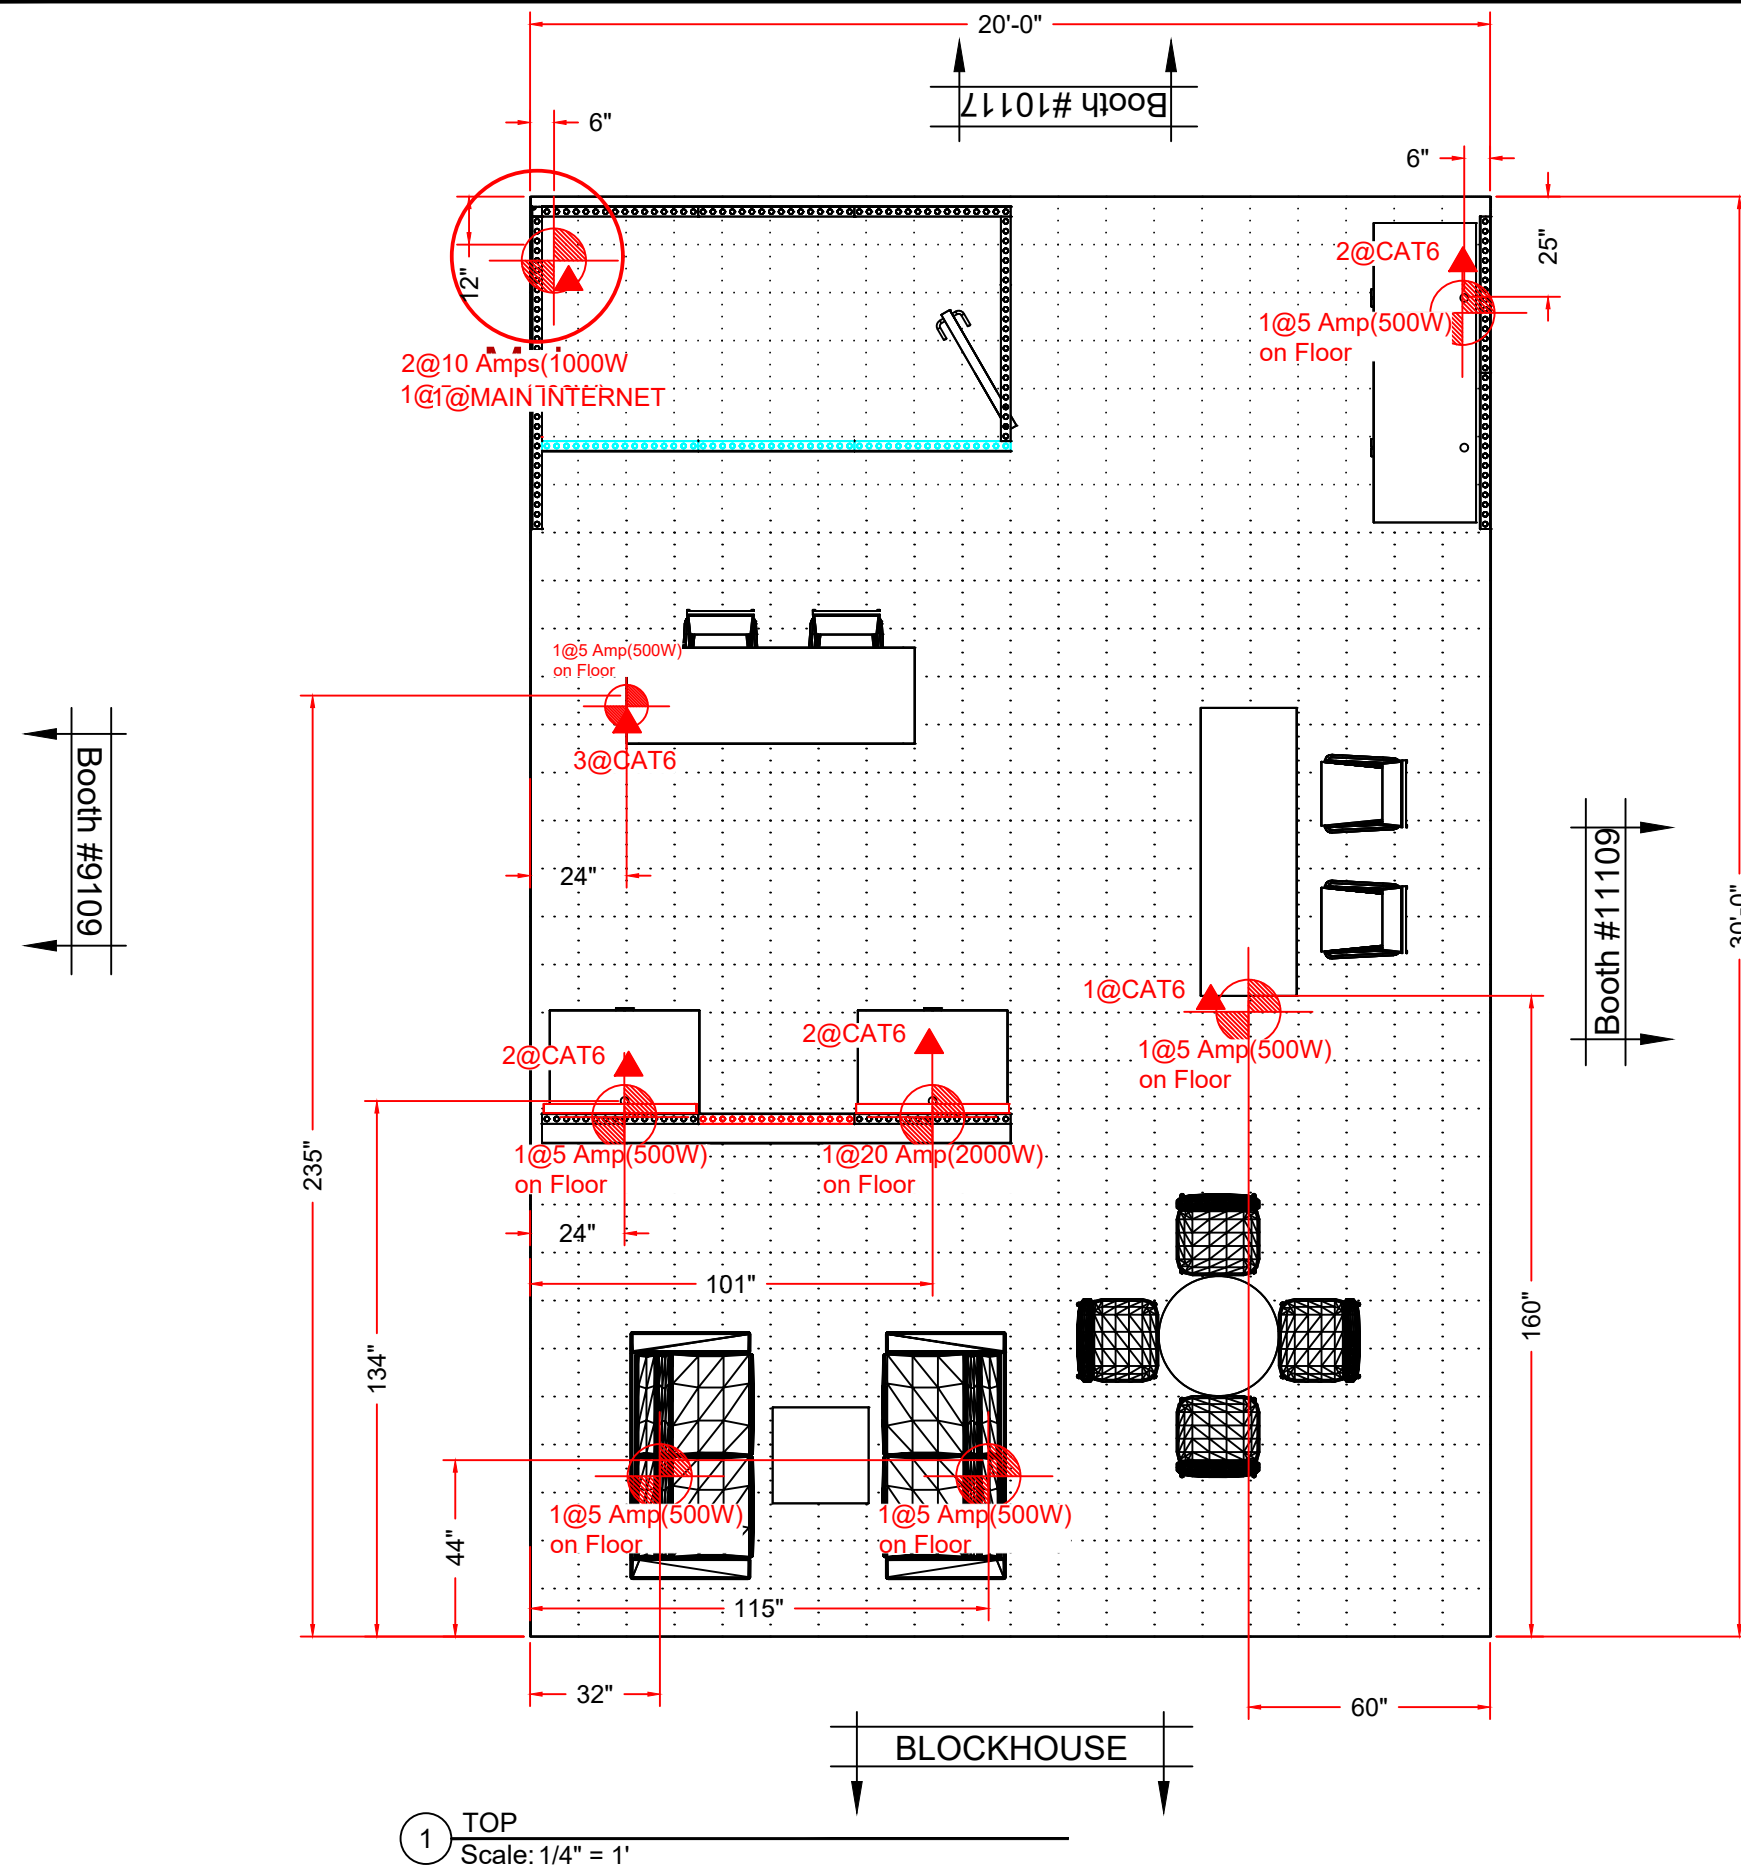

NOTES

-LEAVE 4' LEAD ON ELECTRICAL EXT. CORDS
-LEAVE 8' LEAD ON CAT6 INTERNET LINES ON EACH END
ALL POWER MUST BE HOME RUNS FROM MAIN POWER DROP

Electrical Legend


x Amp  Electrical Drop Location

x Drops Internet Drop Location


Electrical Requirements

- (7) 5 Amp (500W)
- (2) 10 Amp (1000W)
- (1) 20 Amp (2000W)
- (4) Internet Drop Point

HALL PLAN

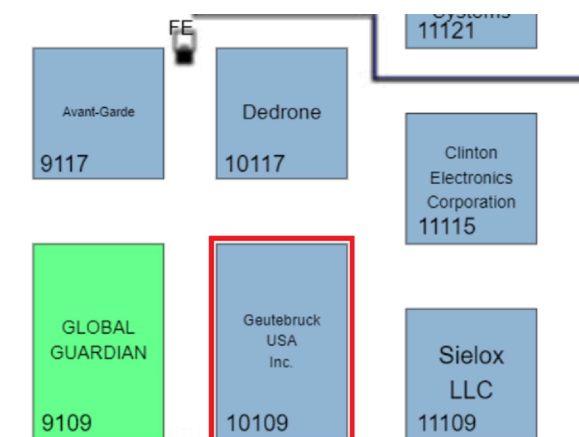

/ HALL ENTRANCE

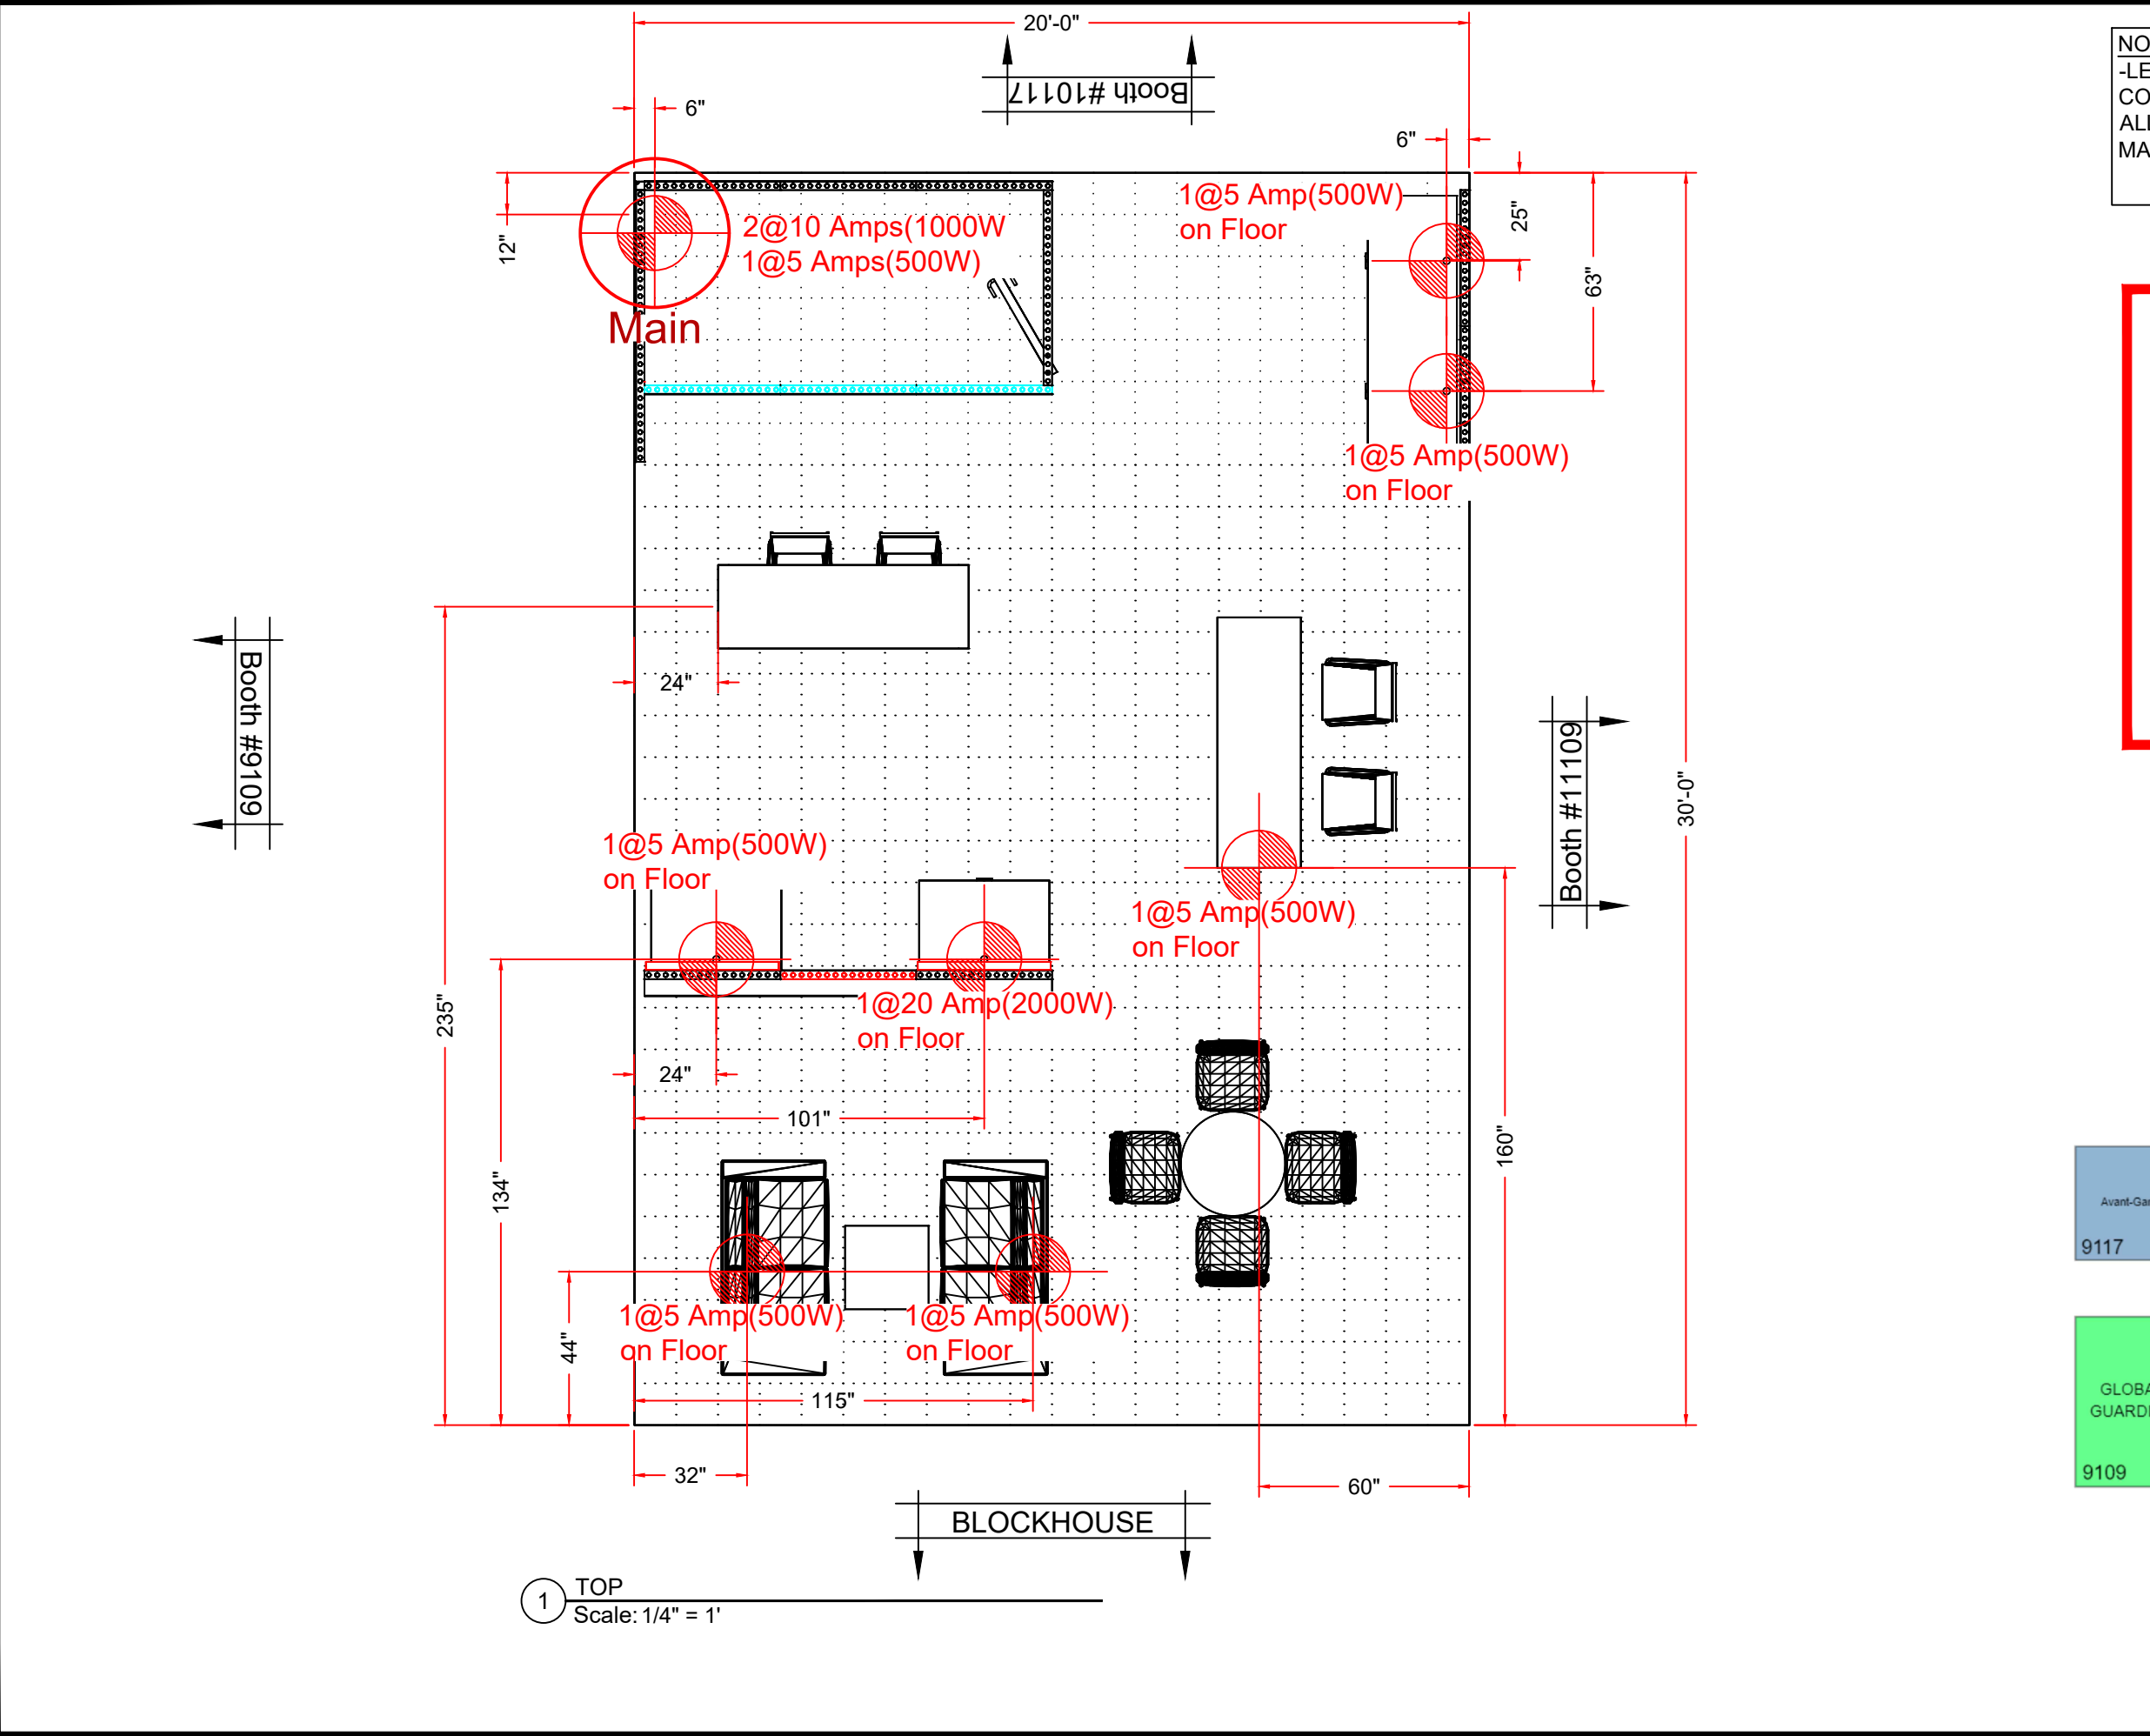

NOTES
-LEAVE 4' LEAD ON ELECTRICAL EXT. CORDS
ALL POWER MUST BE HOME RUNS FROM MAIN POWER DROP

Electrical Legend

x Amp  Electrical Drop Location

Electrical Requirements

- (7) 5 Amp (500W)
- (2) 10 Amp (1000W)
- (1) 20 Amp (2000W)





My Display Source


6800 Weiskopf Ave
Suite 150
McKinney, TX 75070
855-697-6872
sales@mydisplaysource.com
www.mydisplaysource.com


VENETIAN EXPO CENTER
LAS VEGAS, NV
APRIL 2-4, 2025

GEUTEBRUCK USA
BOOTH NO. 10109
ISCWEST 2025
ELECTRICAL

UPDATED: 02/11/25
PROJECT: ISCW25
DRAWN BY: EM
SCALE: AS NOTED

Pg06 of XX



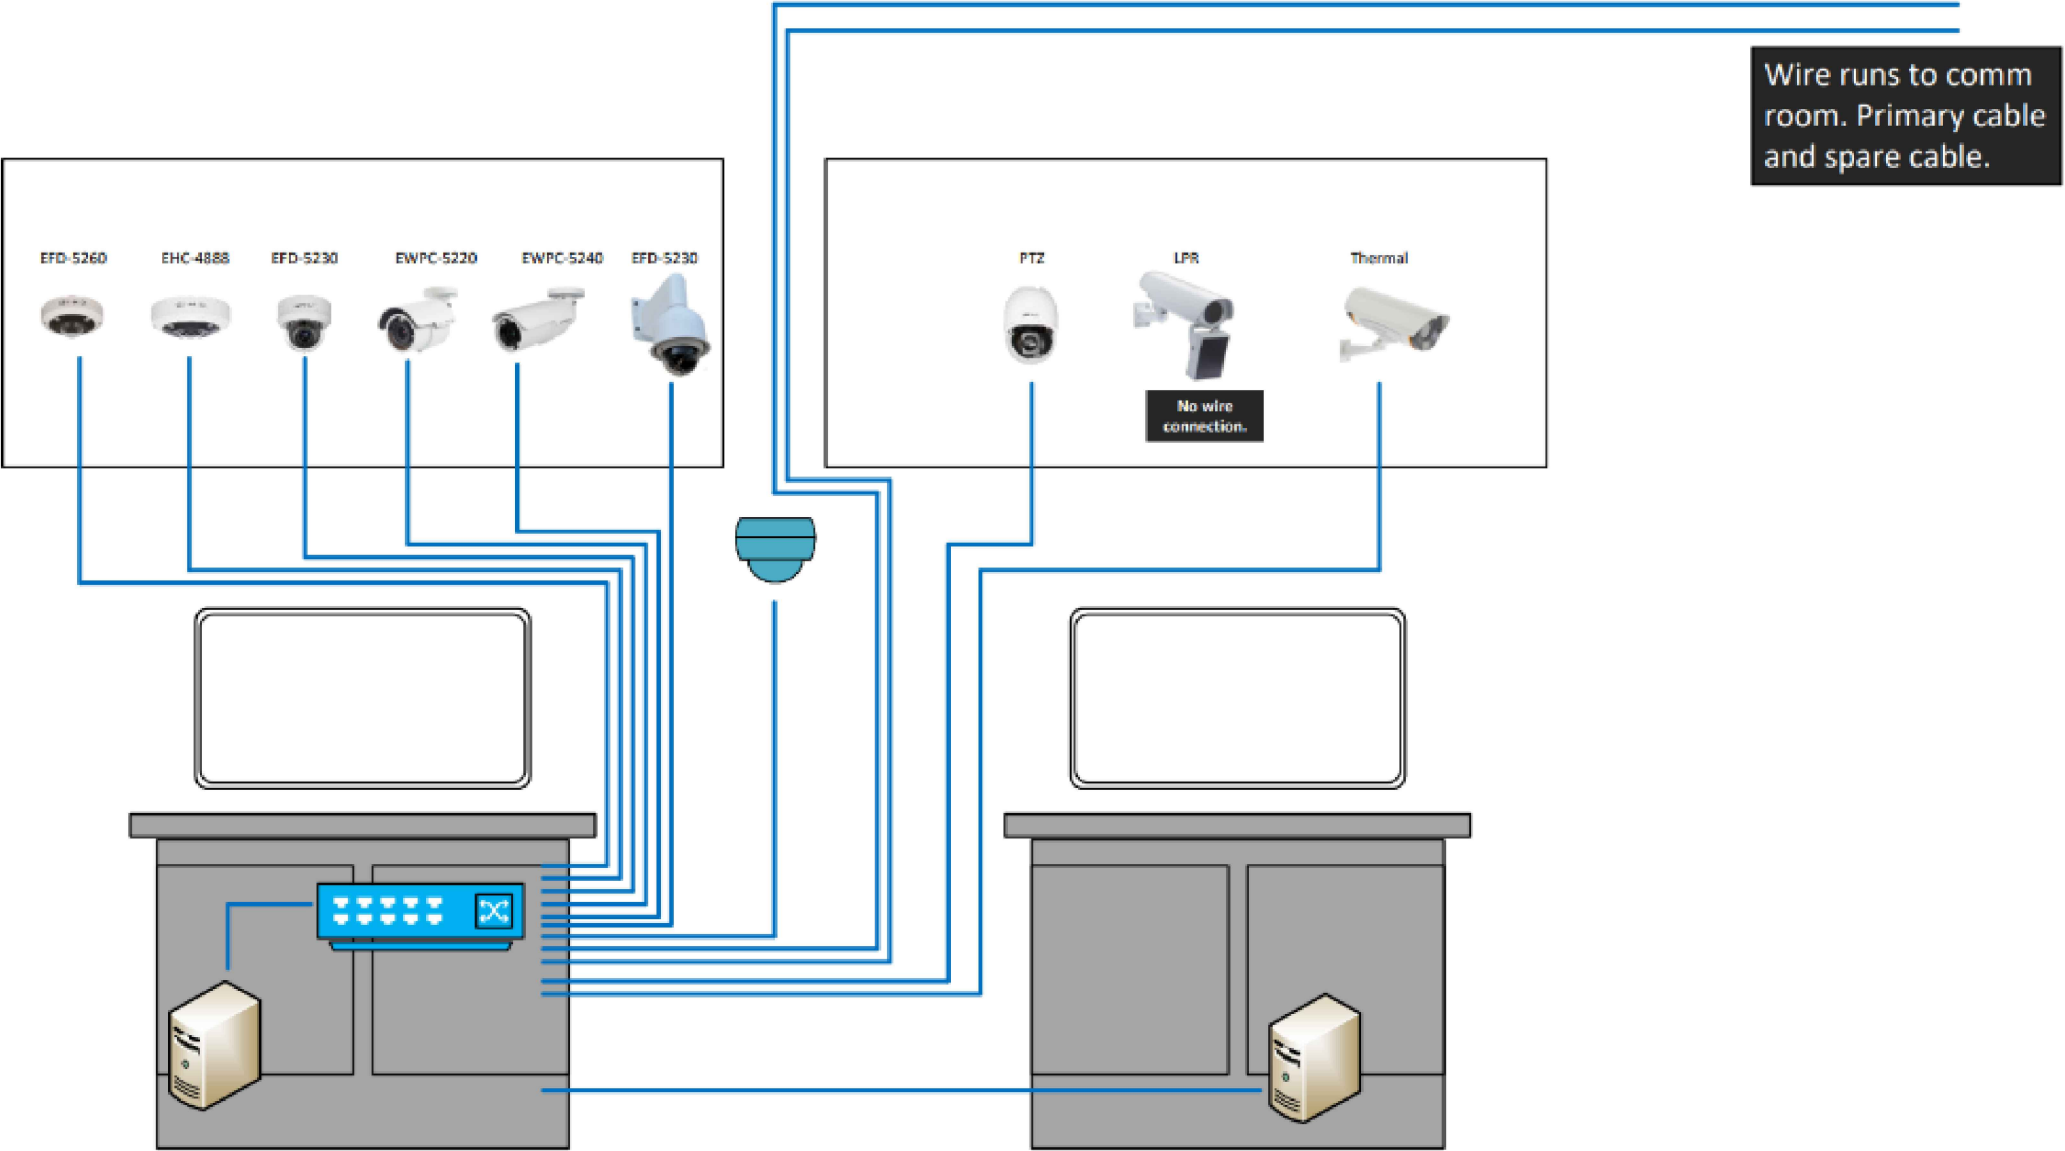


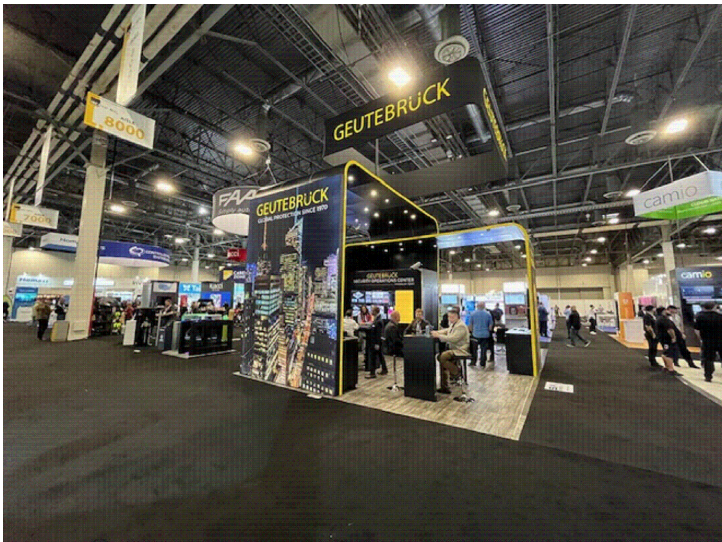

- HANGING SIGN NOTE:
- 1. SIGN SIZE: 16'L X 16'D X 4'H
 - 2. SIGN WEIGHT: 125 LBS.
 - 3. INSTALL SIGN AT 24' FROM FLOOR TO TOP OF SIGN AS SHOWN IN BOOTHSPACE.
 - 4. SIGN DOES NOT REQUIRE POWER.

PLEASE CHECK BOOTH ORIENTATION BEFORE
INSTALLATION OF UTILITIES AND EXHIBIT

[MDS]
My Display Source
6800 Weiskopf Ave
Suite 150
McKinney, TX 75070
855-697-6872
sales@mydisplaysource.com
www.mydisplaysource.com

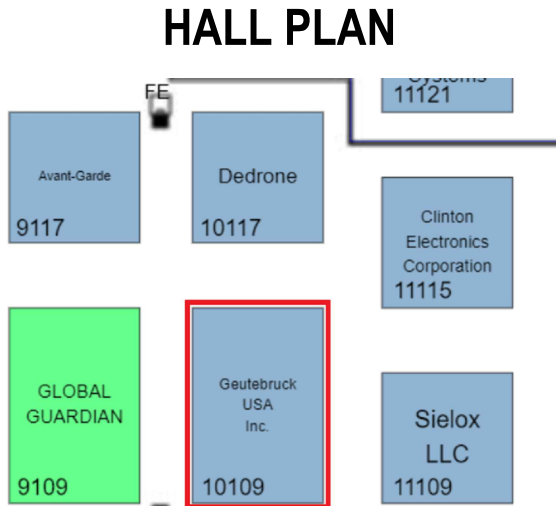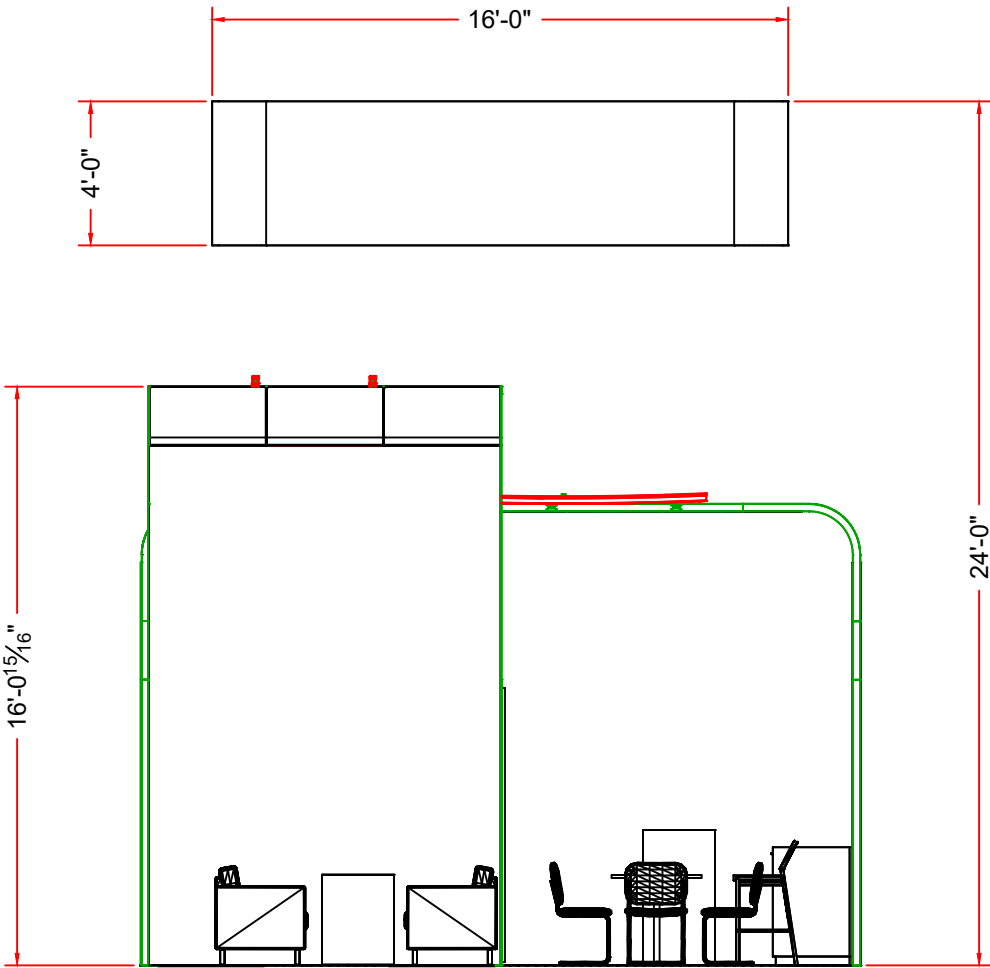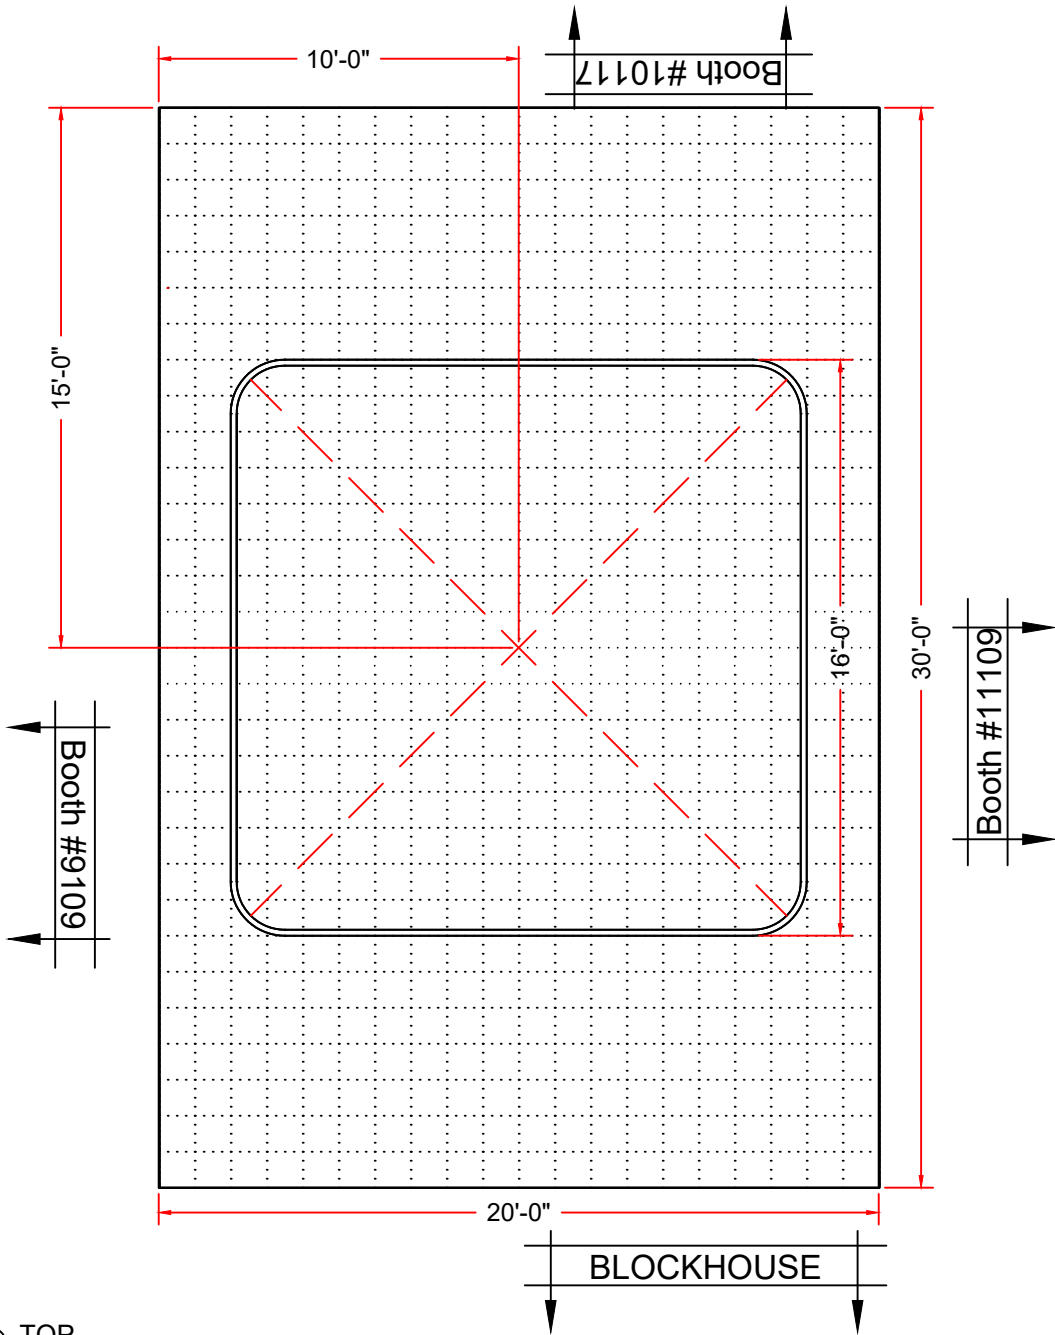

2 SIDE
Scale: 3/16" = 1'-0"

1 TOP
Scale: 3/16" = 1'-0"

VENETIAN EXPO CENTER
LAS VEGAS, NV
APRIL 2-4, 2025

GEUTEBRÜCK USA
BOOTH NO. 10109
ISCWEST 2025
RIGGING

UPDATED: 02/11/25

PROJECT: ISCW25

DRAWN BY: EM


SCALE: AS NOTED

Pg09 of XX




	PLYWOOD BACKER	QTY
Pb	.5 Plywood Backer	42



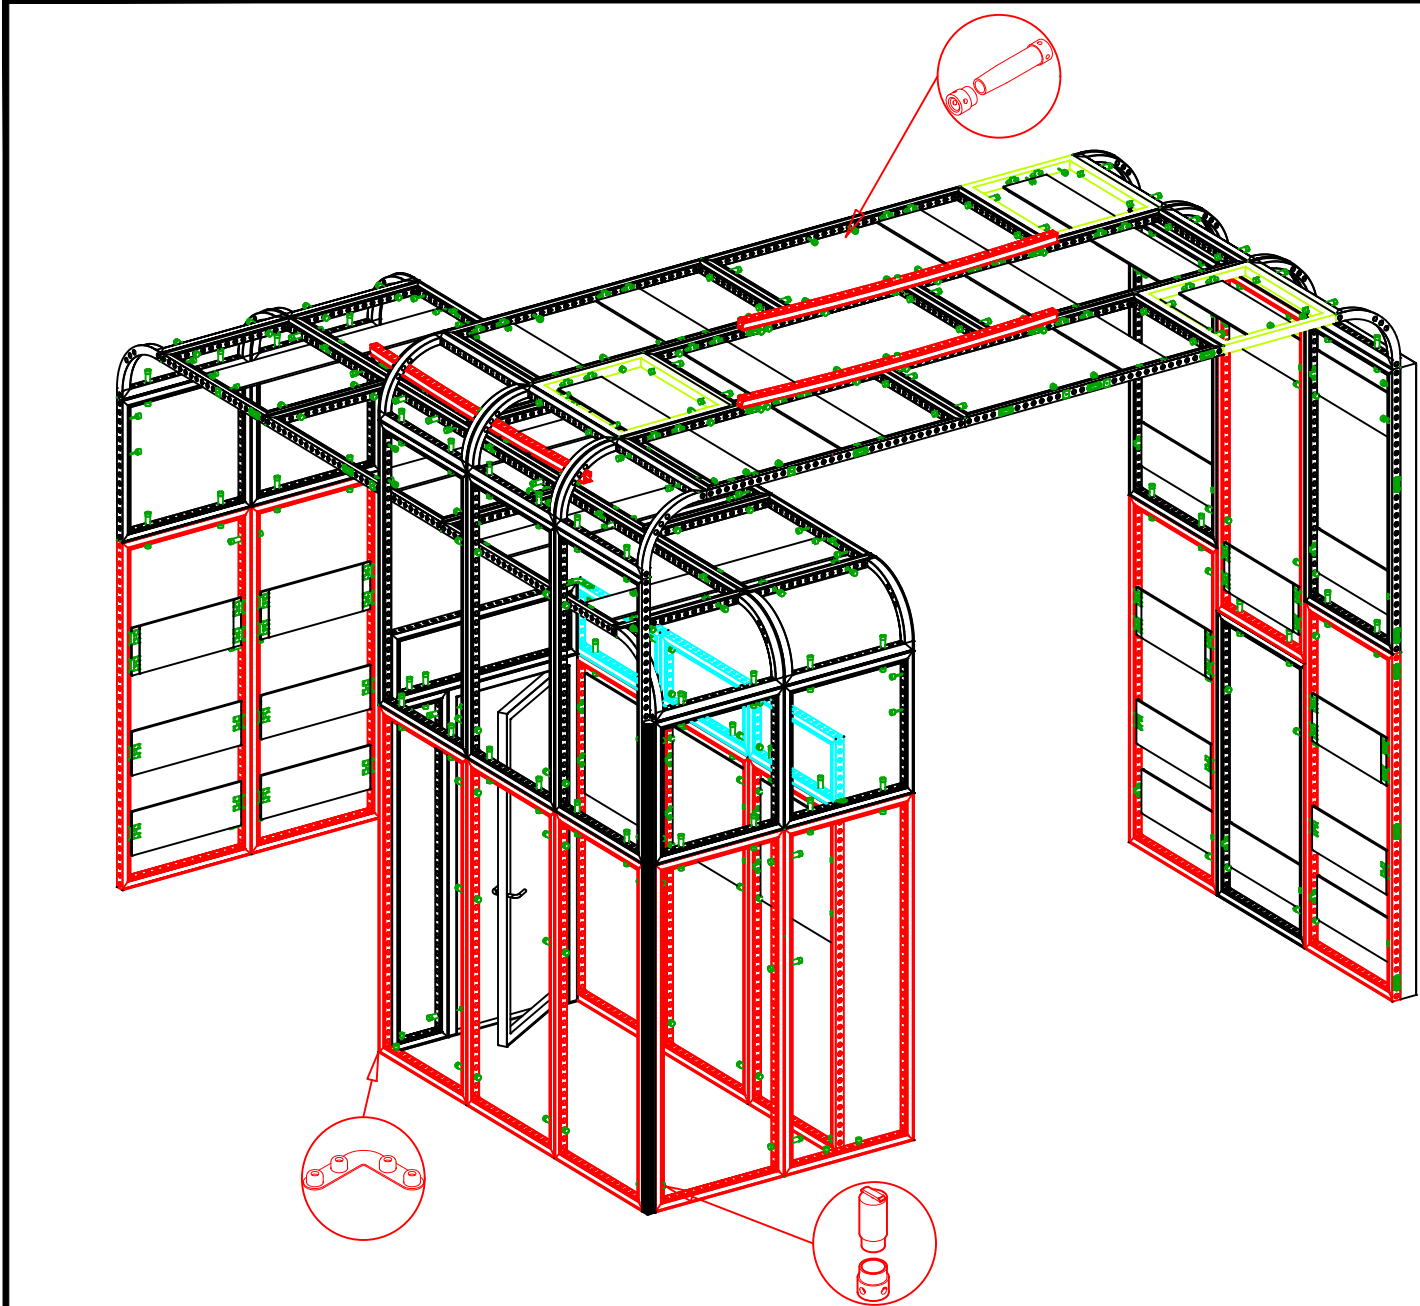



1 FRONT ISO
Scale: NTS

CONNECTORS		QTY			
	6 Pin T-Plate	1		Ceiling Span Connector	6
	M8 Pin	54		Cover Clip	28
	Muliconnector Base	0		Door Toolless Inline Connector	4
	4-Pin 90 Deg	0		Toolless Inline Connector	147
	Backer Bracket	72		Post Slot Connector	8
				Cover Fixation	0

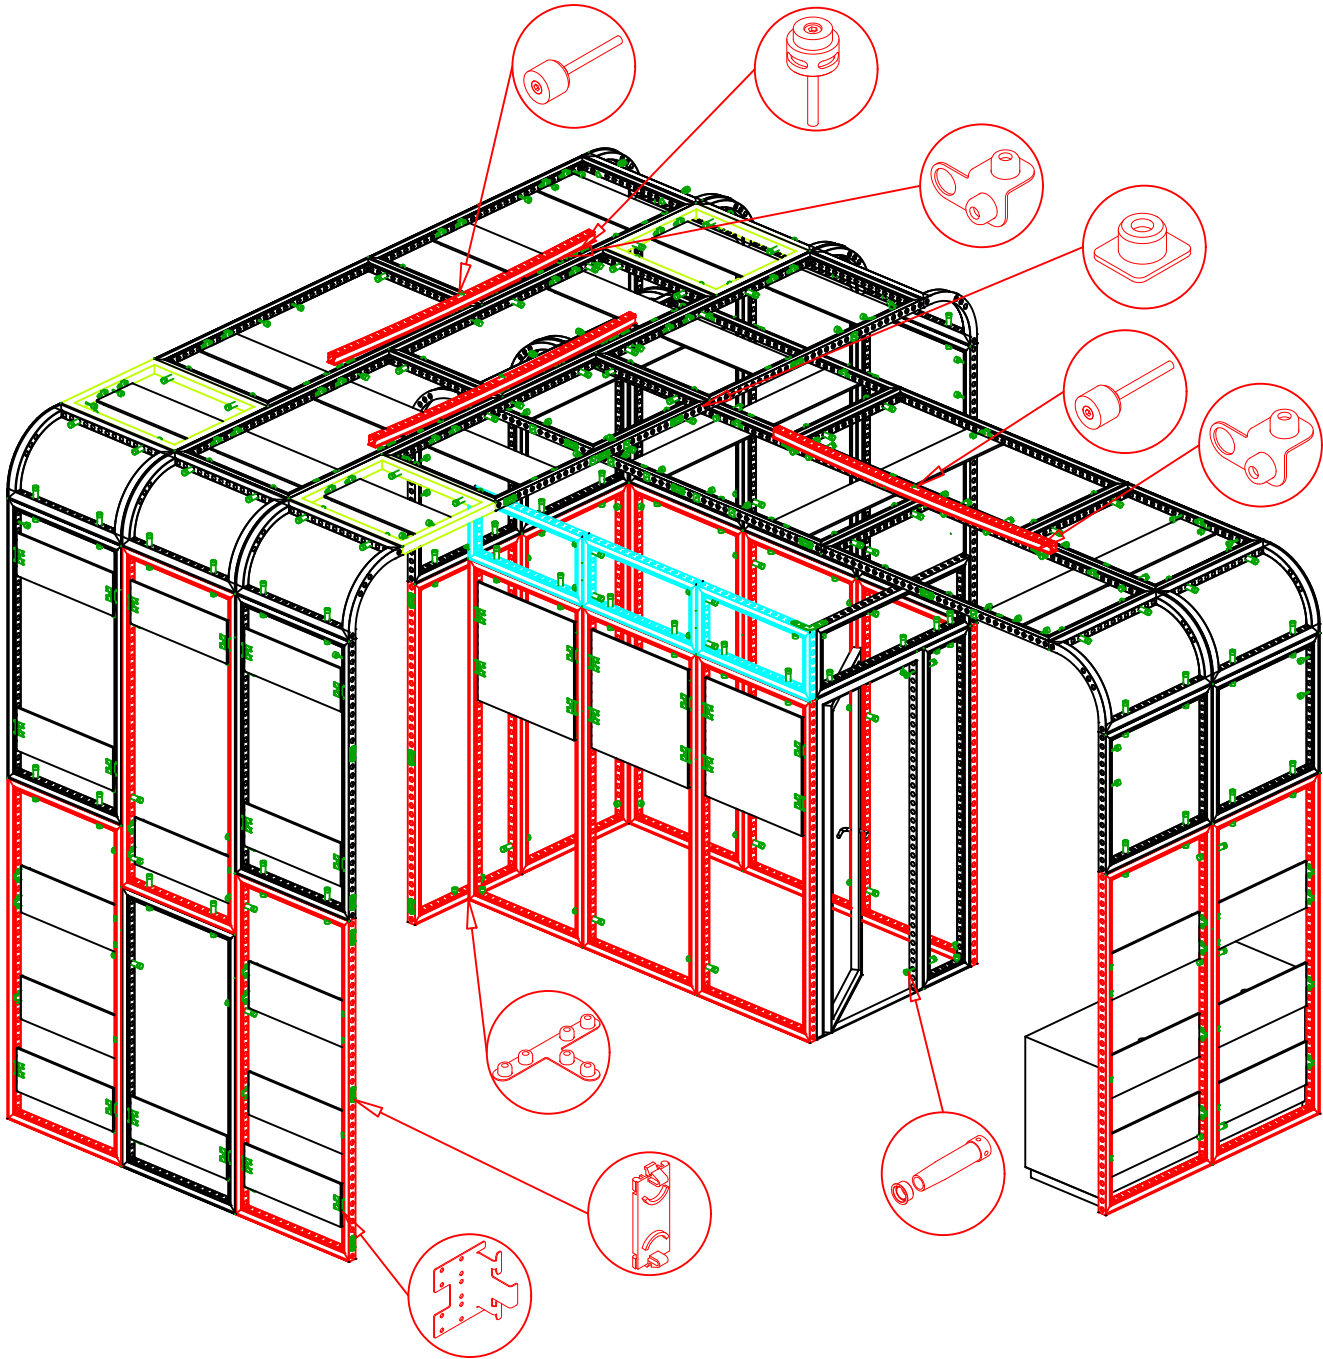


2 BACK ISO
Scale: NTS

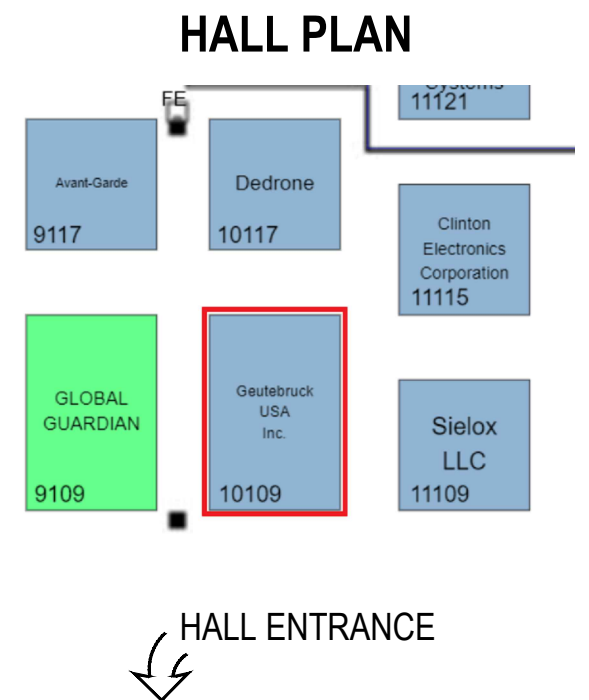


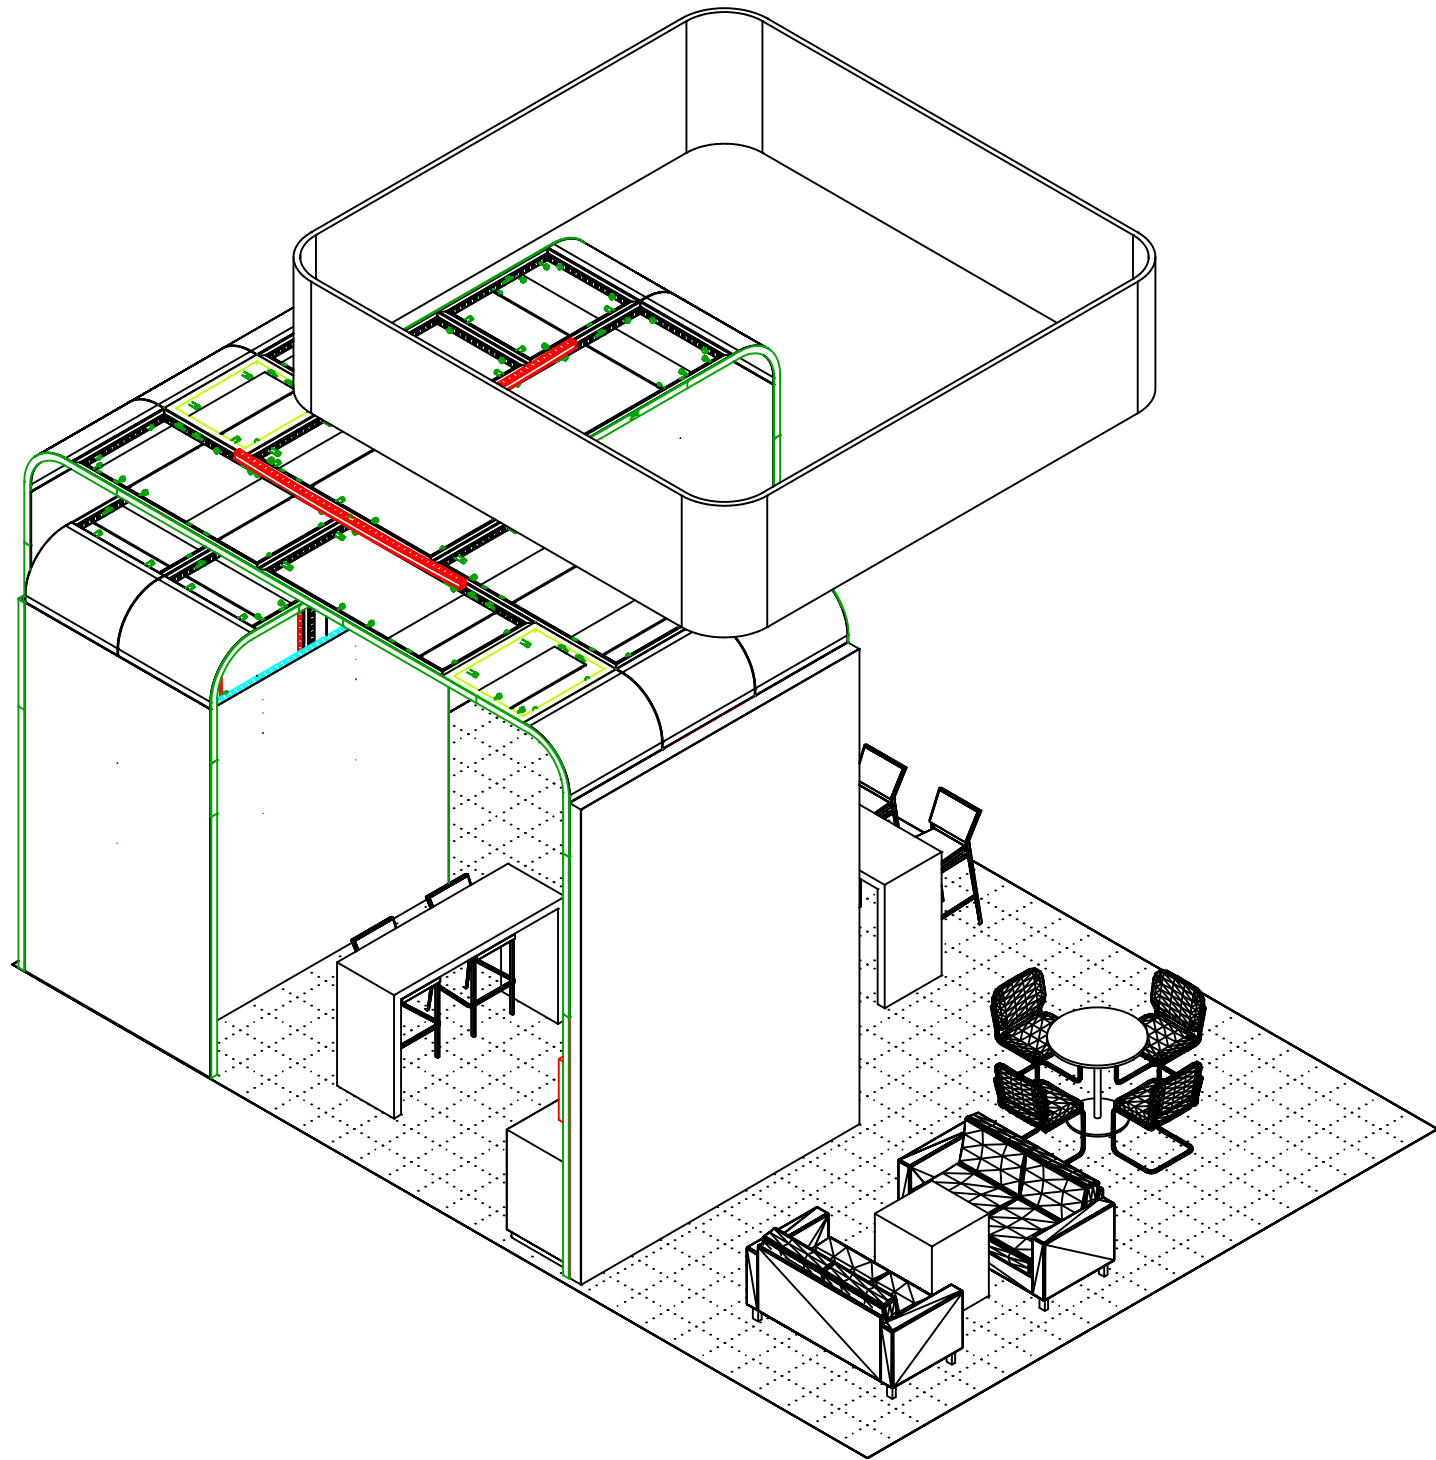

1 FRONT ISO
Scale: NTS

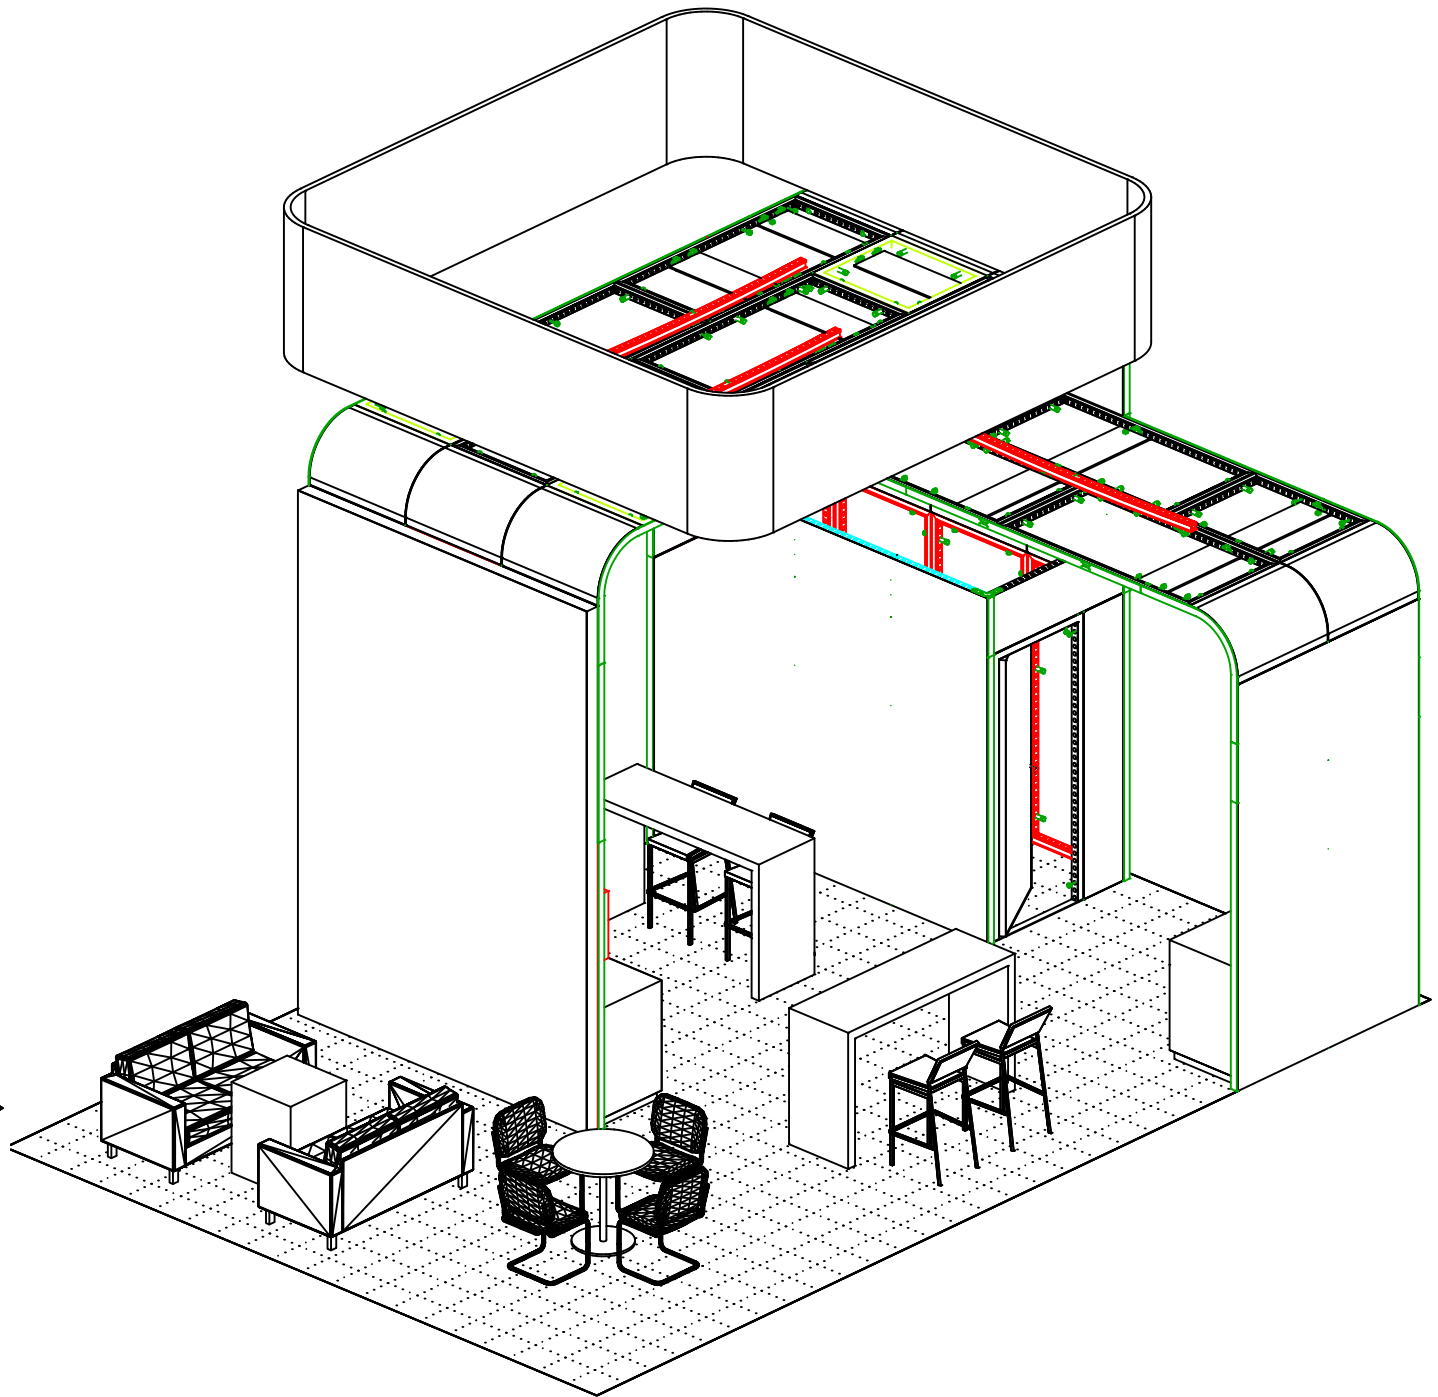

2 BACK ISO
Scale: NTS

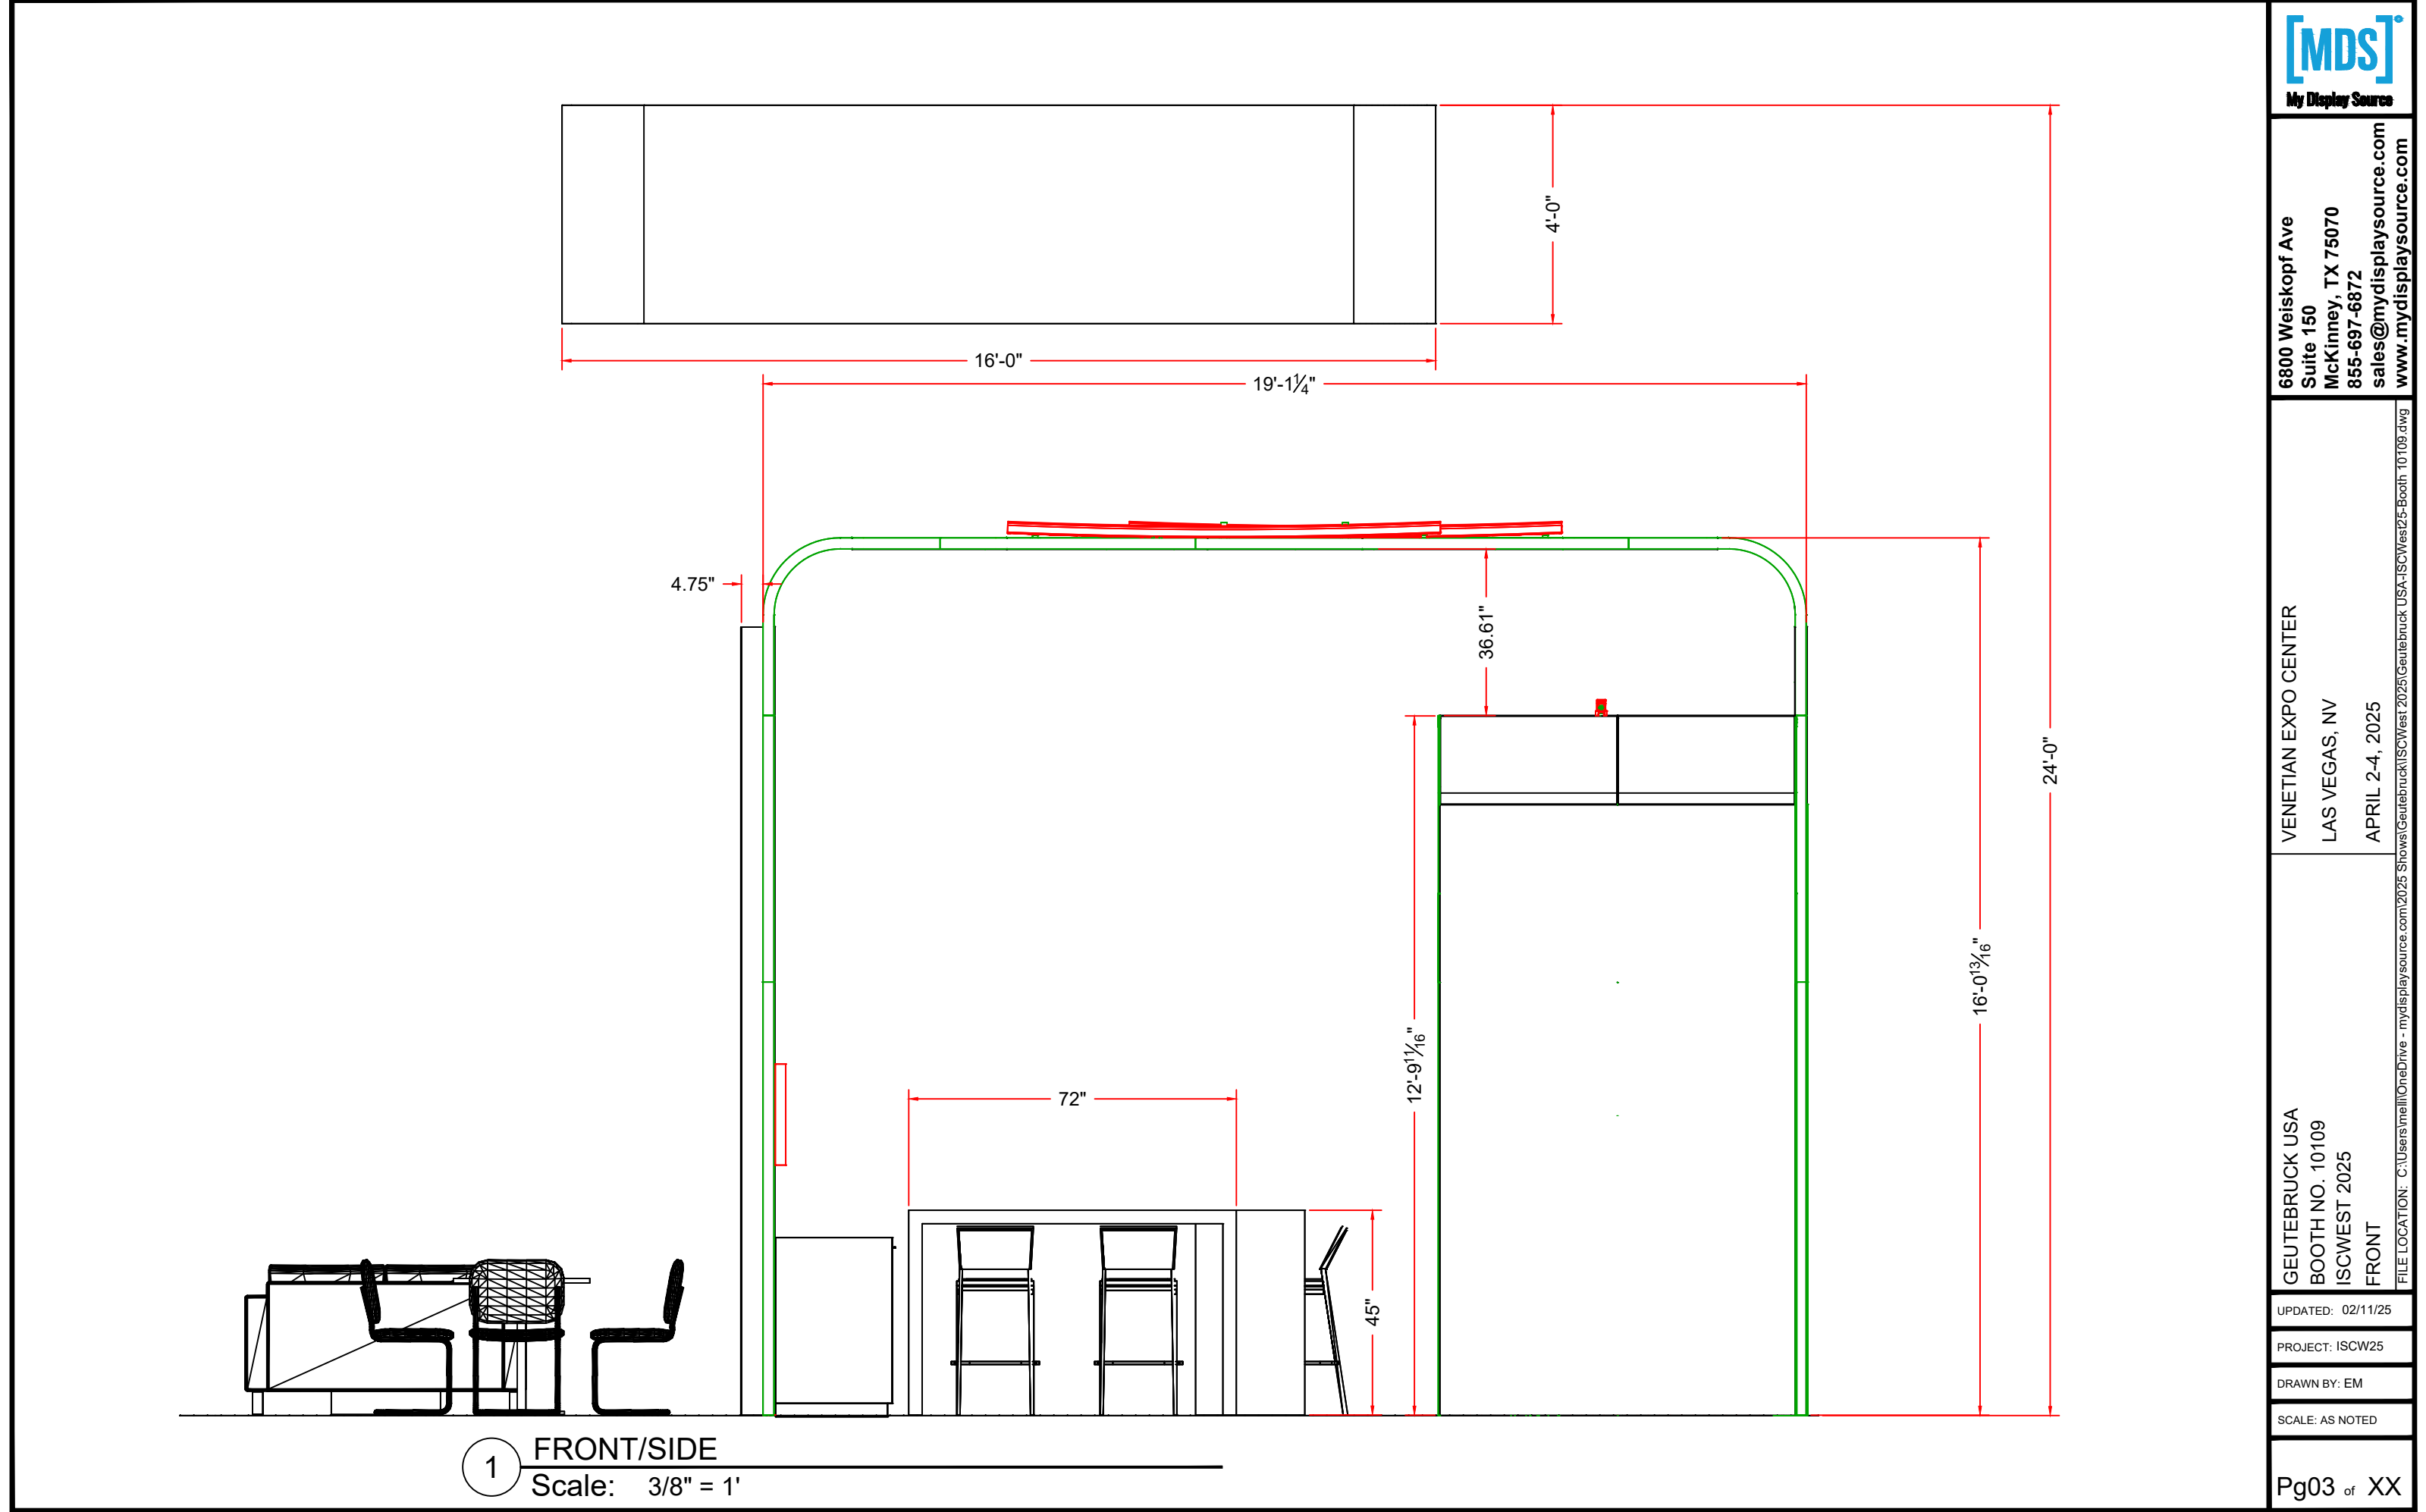

My Display Source

6800 Weiskopf Ave
Suite 150
McKinney, TX 75070
855-697-6872
sales@mydisplaysource.com
www.mydisplaysource.com

VENETIAN EXPO CENTER
LAS VEGAS, NV
APRIL 2-4, 2025

GEUTEBRUCK USA
BOOTH NO. 10109
ISCWEST 2025
FRONT


UPDATED: 02/11/25

PROJECT: ISCW25


DRAWN BY: EM

SCALE: AS NOTED

Pg03 of XX

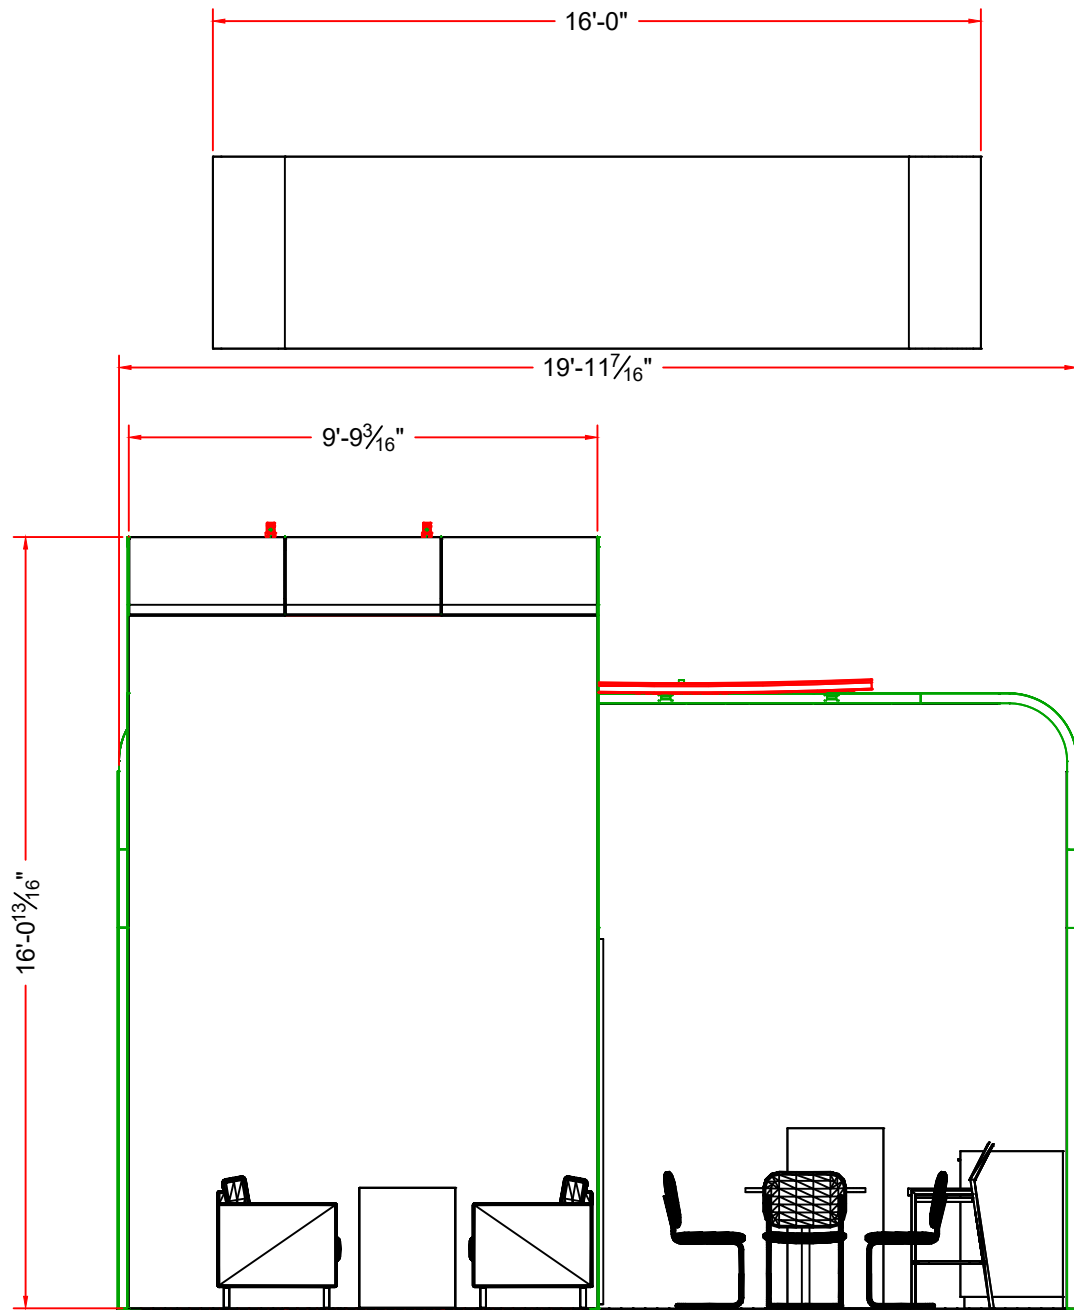

1 SIDE
Scale: 1/4" = 1'

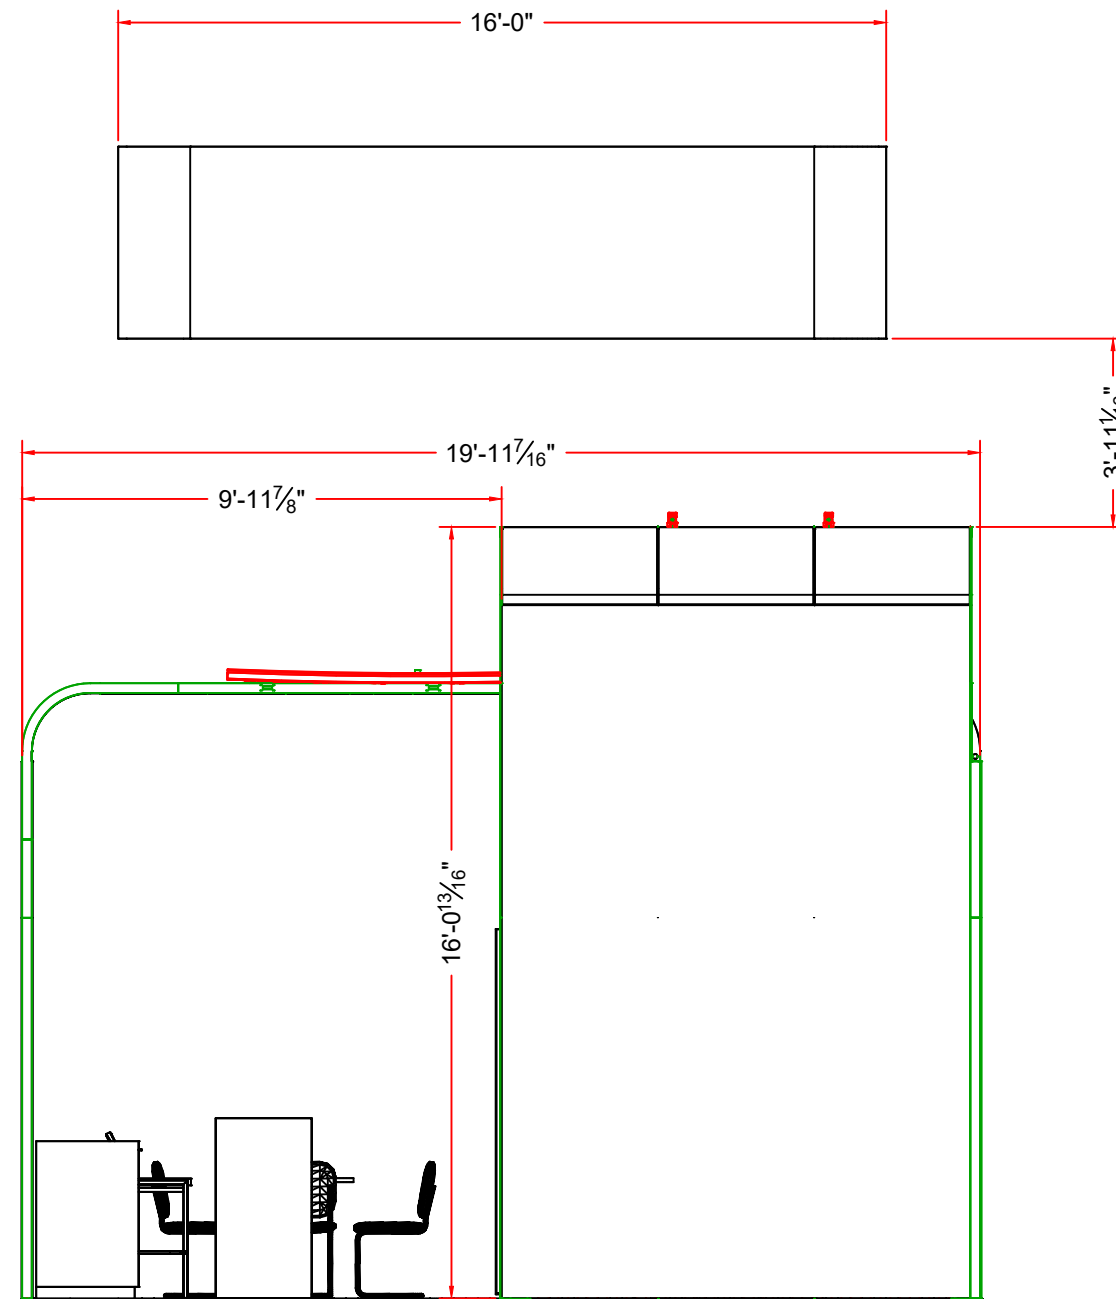

4 SIDE
Scale: 1/4" = 1'

BMX FRAME LIST	QTY
BMX Curved R19x39	10
BMX Frame 17.09x95.20	1
BMX Frame 19.53x39.06	3
BMX Frame 19.53x56.14	1
BMX Frame 34.00x39.06	3
BMX Frame 39.06x39.06	4
BMX Frame 39.06x46.38	2
BMX Frame 39.06x78.11	16
BMX Frame 39.06x95.20	13
Arch Canopy Beam	3
BMX Door 39.06x95.20	1
	57

POST LIST	QTY
BMX Post wEndcaps 39	1
BMX Post wEndcaps 95	1

FURNITURE & COUNTERS	QTY
Small Cabinet	2
Large Cabinet	1
Chair	4
Loveseat	2
Barstool Table	1
Barstool Chair	4

	END COVERS	QTY
Ac	BMX STEEL COVER 19.5	4
Bc	BMX STEEL COVER 29	2
Cc	BMX STEEL COVER 39	2
Dc	BMX STEEL COVER 56	6
Ec	BMX STEEL COVER 58	1
Fc	BMX STEEL COVER 82	1
Gc	BMX STEEL COVER 95	1

	END COVERS	QTY
As	Infill 16.85x94.96	1
Bs	Infill 19.29x55.91	1
Cs	Infill 38.82x33.76	3
Ds	Infill 38.82x38.82	2
Es	Infill 38.82x46.10	2
Fs	Infill 38.82x77.87	13
Gs	Infill 38.82x94.96	1
Hs	Infill Curved In 27.89x38.78	10
Is	Infill Curved Out 27.89x38.78	10
Js	Infill Door 33.00x91.10	1
Ks	Infill Door Trim 38.82x94.80	1

	CONNECTORS	QTY
	6 Pin T-Plate	1
	M8 Pin	54
	Muliconnector Base	9
	4-Pin 90 Deg	2
	Backer Bracket	72
	Ceilling Span Connector	6
	Cover Clip	28
	Door Toolless Inline Connector	4
	Toolless Inline Connector	147
	Post Slot Connector	8
	Cover Fixation	16



My Display Source

6800 Weiskopf Ave
Suite 150
McKinney, TX 75070
855-697-6872
sales@mydisplaysource.com
www.mydisplaysource.com

VENETIAN EXPO CENTER
LAS VEGAS, NV
APRIL 2-4, 2025

GEUTEBRUCK USA
BOOTH NO. 10109
ISCWEST 2025
PARTS LIST

FILE LOCATION: C:\Users\Inell\OneDrive - mydisplaysource.com\2025 Shows\Geutebruck\ISCWest 2025\Geutebruck USA-ISCWest25-Booth 10109.dwg

UPDATED: 02/11/25

PROJECT: ISCW25

DRAWN BY: EM

SCALE: AS NOTED

Pg13 of XX