

01-SEP25-AR

PROJECT:

DESCRIPTION:

DRAWING VERSION

DATE: 09-25
DRAWN: L.A.F.
SCALE: INDICATED
SHEET:


TAKEDA AASLD
EDUCATIONAL BOOTH
EXPERIENCE

3040 E. 12th Street Suite 12 Los Angeles CA 90023

EXHIBITION FLOOR

A.1

ANSI Full Bleed B (17.00 X 11.00 Inches)

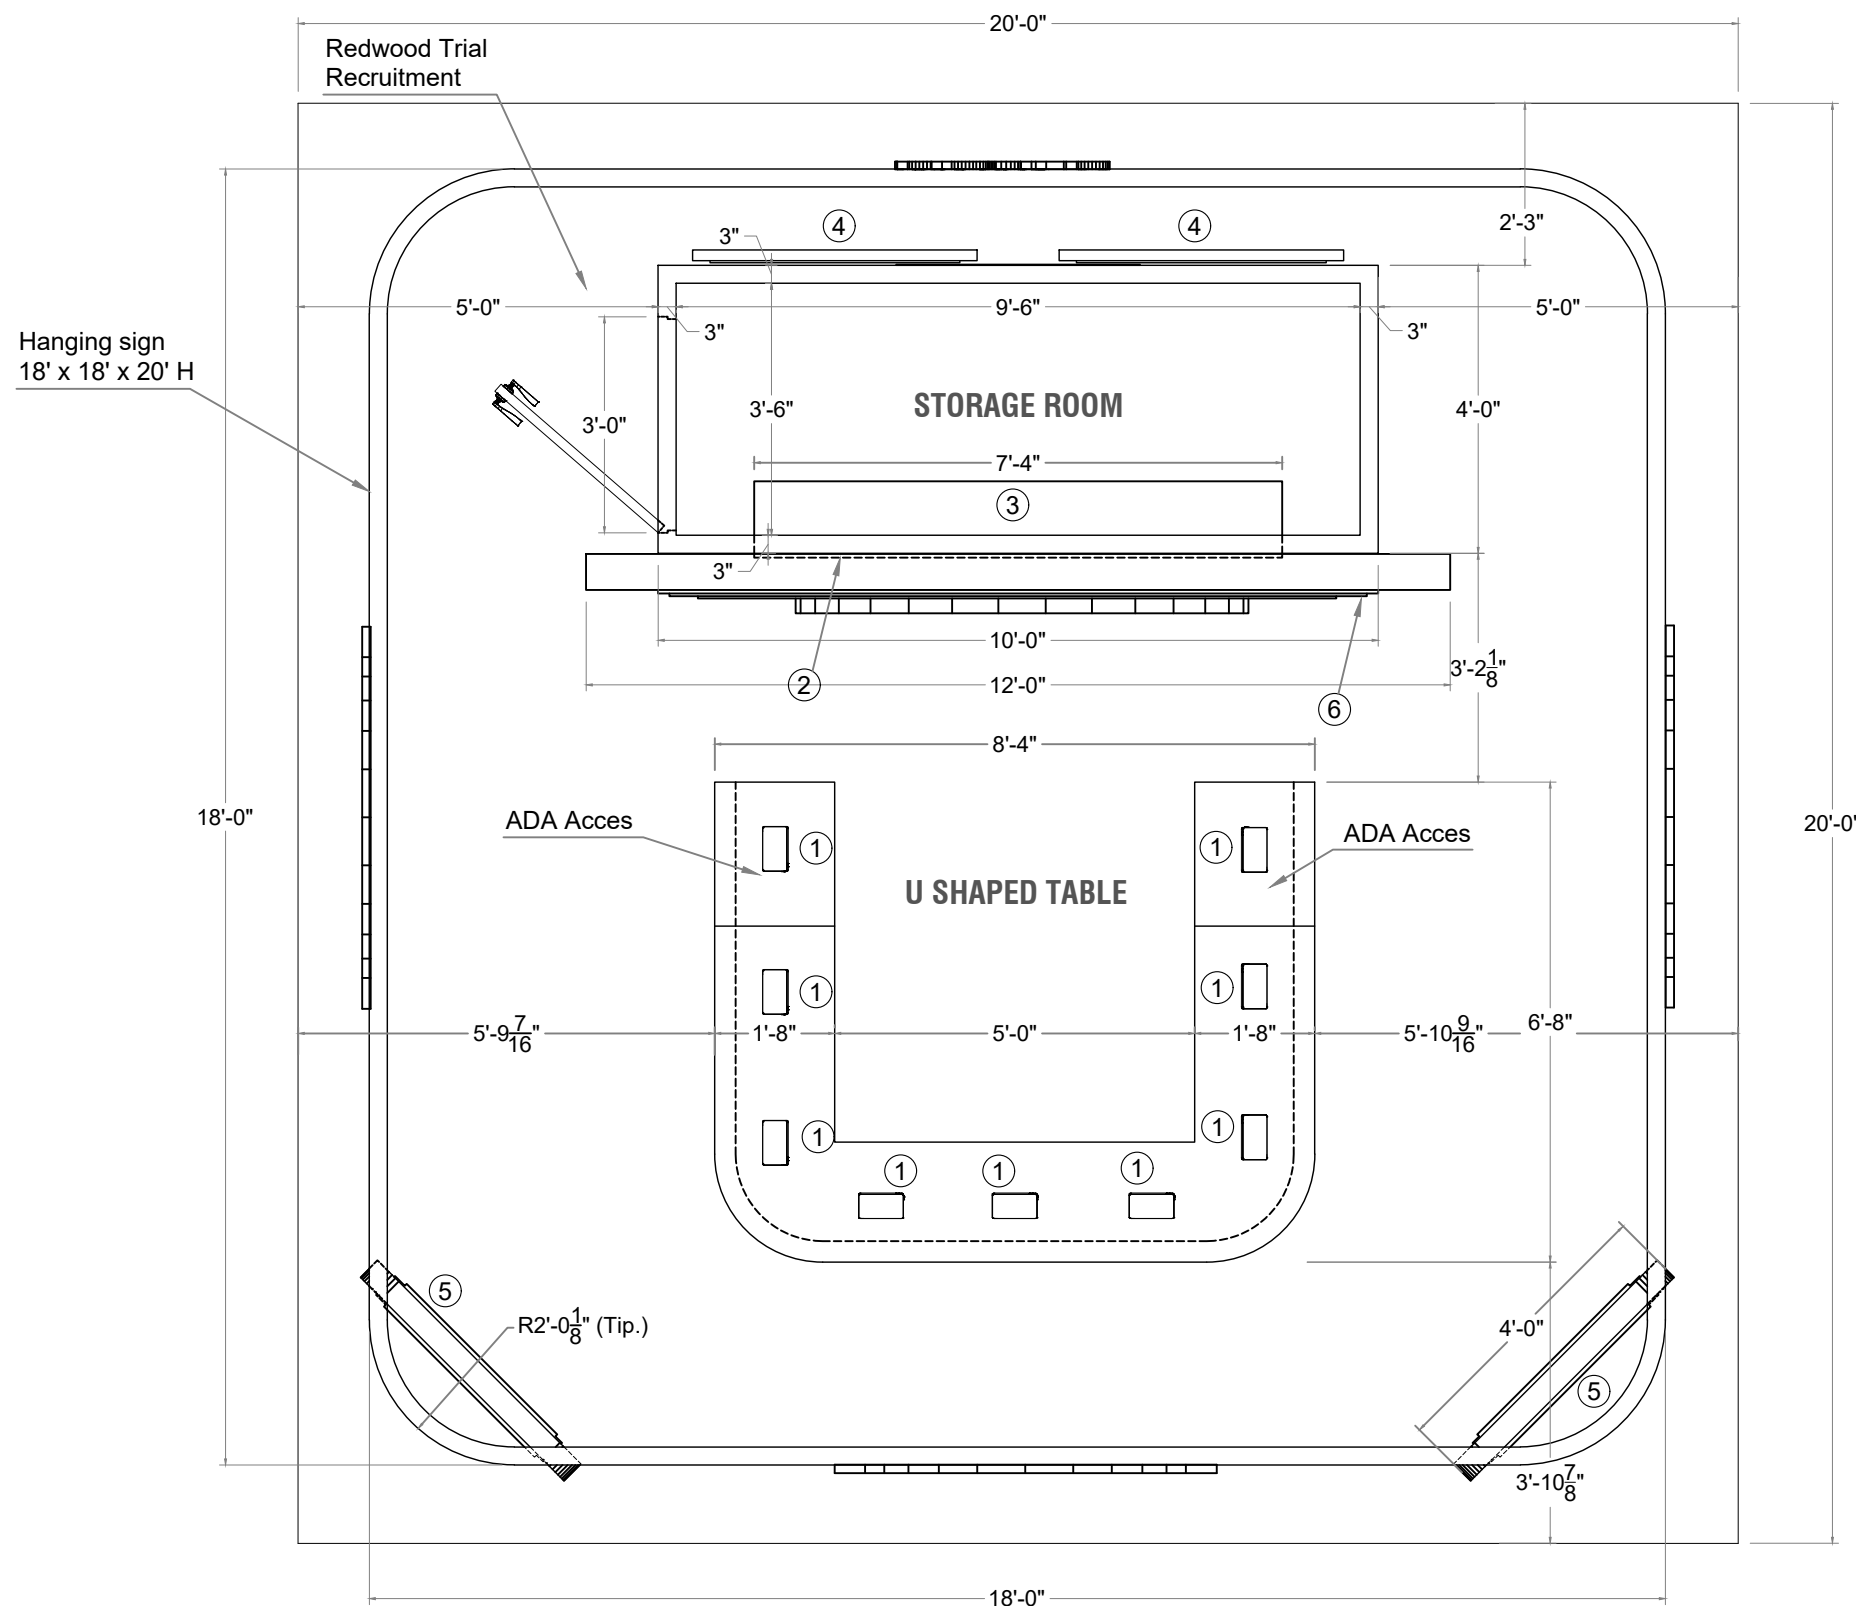

LEGEND:

- (9) Interactive Ipad
TAK-999_AATD_EASL_2025_A
ATD digital infographic
VV-MEDMAT-119654.
- Versatile LED screen
- Looped Video playing Patient testimonials
and Matching Experience
- Built in LED Floor standing truss
and Anchor system to house a
7'-4" x 4'-4" LED Video Wall.
- Built in anchoring system for
two 43" Touch Screen monitors
with access to android based
Smart touch platform from inside
of storage closet.
- Touch Screen Sizing TBD Booth
Vertical Panel
VV-MEDMAT-123001
Dr. Match Profile
- Fascade Graphic finishes
to Client Specifications


01 EXHIBITION FLOOR
SCALE: 3/8" = 1'-0"




① (9) Interactive Ipad TAK-999_AATD_EASL_2025_A ATD digital infographic VV-MEDMAT-119654. ② Versatile LED screen Looped Video playing Patient testimonials and Matching Experience ③ Built in LED Floor standing truss and Anchor system to house a 7'-4" x 4'-4" LED Video Wall.	④ Built in anchoring system for two 43" Touch Screen monitors with access to android based Smart touch platform from inside of storage closet. ⑤ Touch Screen Sizing TBD Booth Vertical Panel VV-MEDMAT-123001 Dr. Match Profile ⑥ Fascade Graphic finishes to Client Specifications
--	---

DATE:	DRAWN
09-25	L.A.F.
SCALE:	INDICATED
SHEET:	

A.2

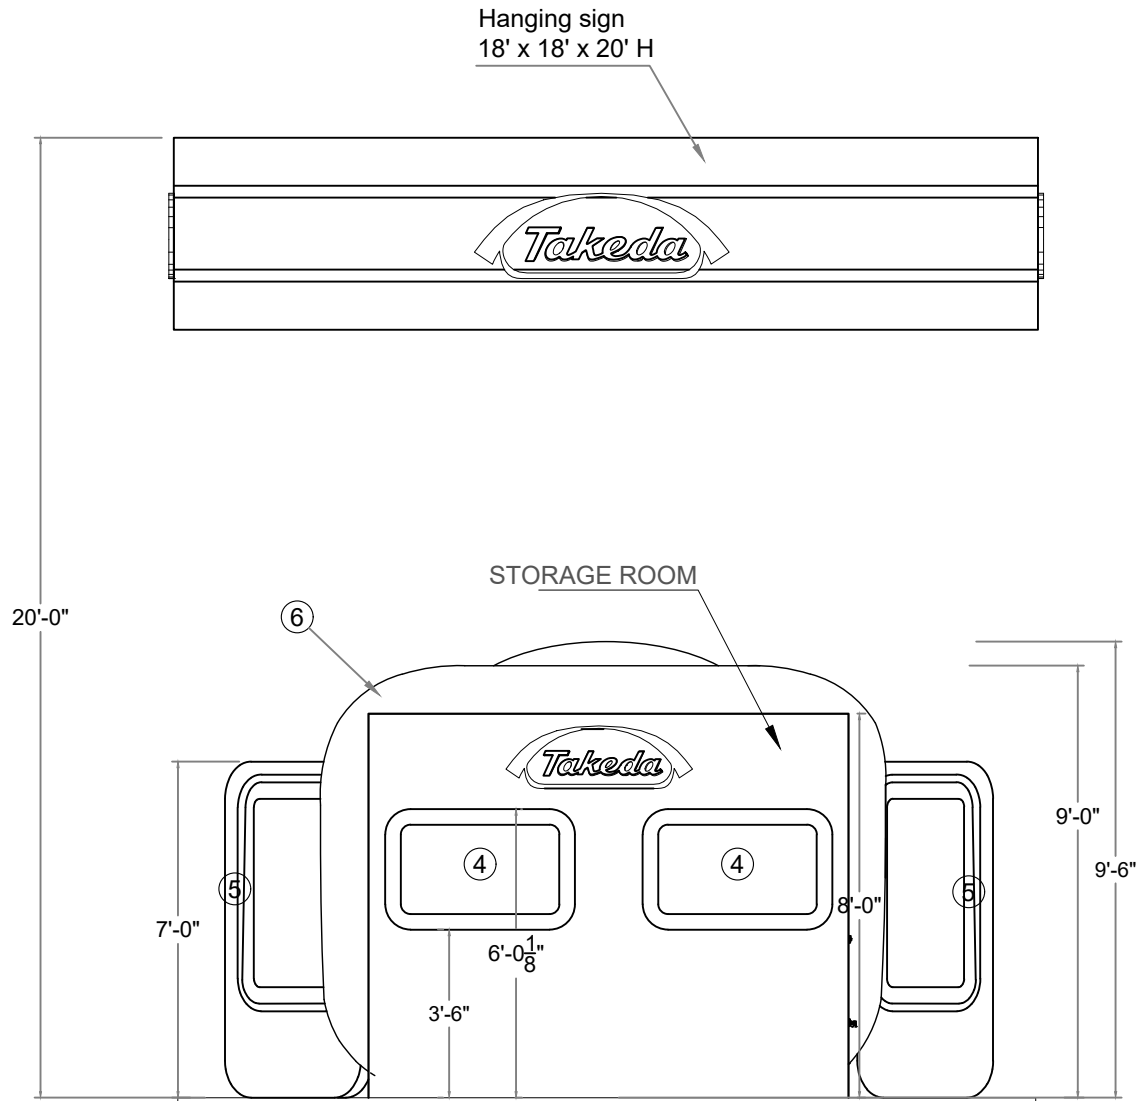


01 REAR VIEW
SCALE: 1/4" = 1'-0"

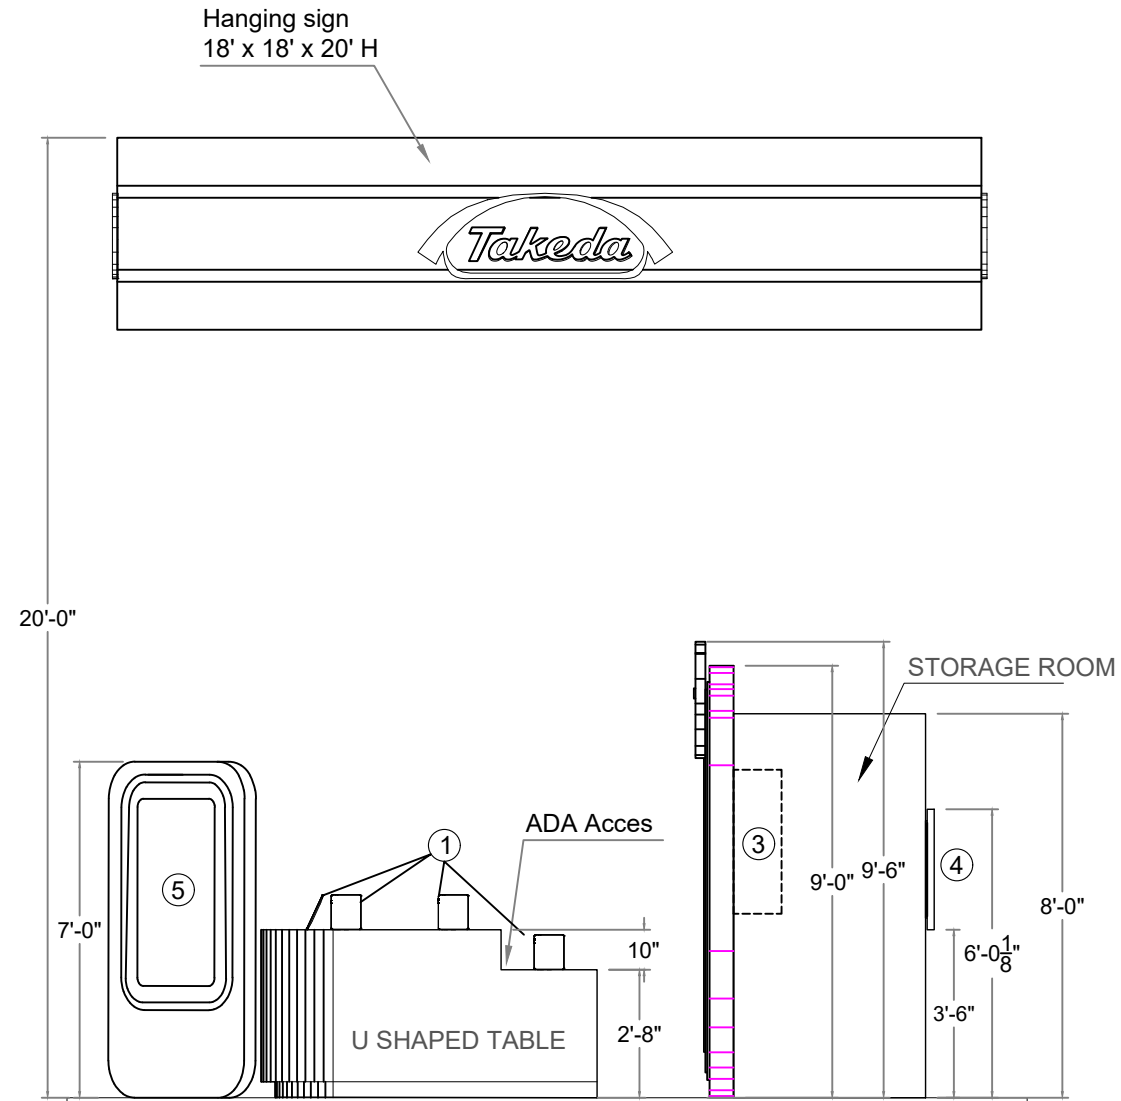


02 RIGHT SIDE VIEW
SCALE: 1/4" = 1'-0"

LEGEND:


- (1) (9) Interactive Ipads
TAK-999_AATD_EASL_2025_A
ATD digital infographic
VV-MEDMAT-119654.
- (2) Versatile LED screen
Looped Video playing Patient
testimonials and Matching Experience
- (3) Built in LED Floor standing truss
and Anchor system to house a
7'-4" x 4'-4" LED Video Wall.
- (4) Built in anchoring system for
two 43" Touch Screen monitors
with access to android based
Smart touch platform from inside
of storage closet.
- (5) Touch Screen Sizing TBD Booth
Vertical Panel
VV-MEDMAT-123001
Dr. Match Profile
- (6) Fascade Graphic finishes
to Client Specifications

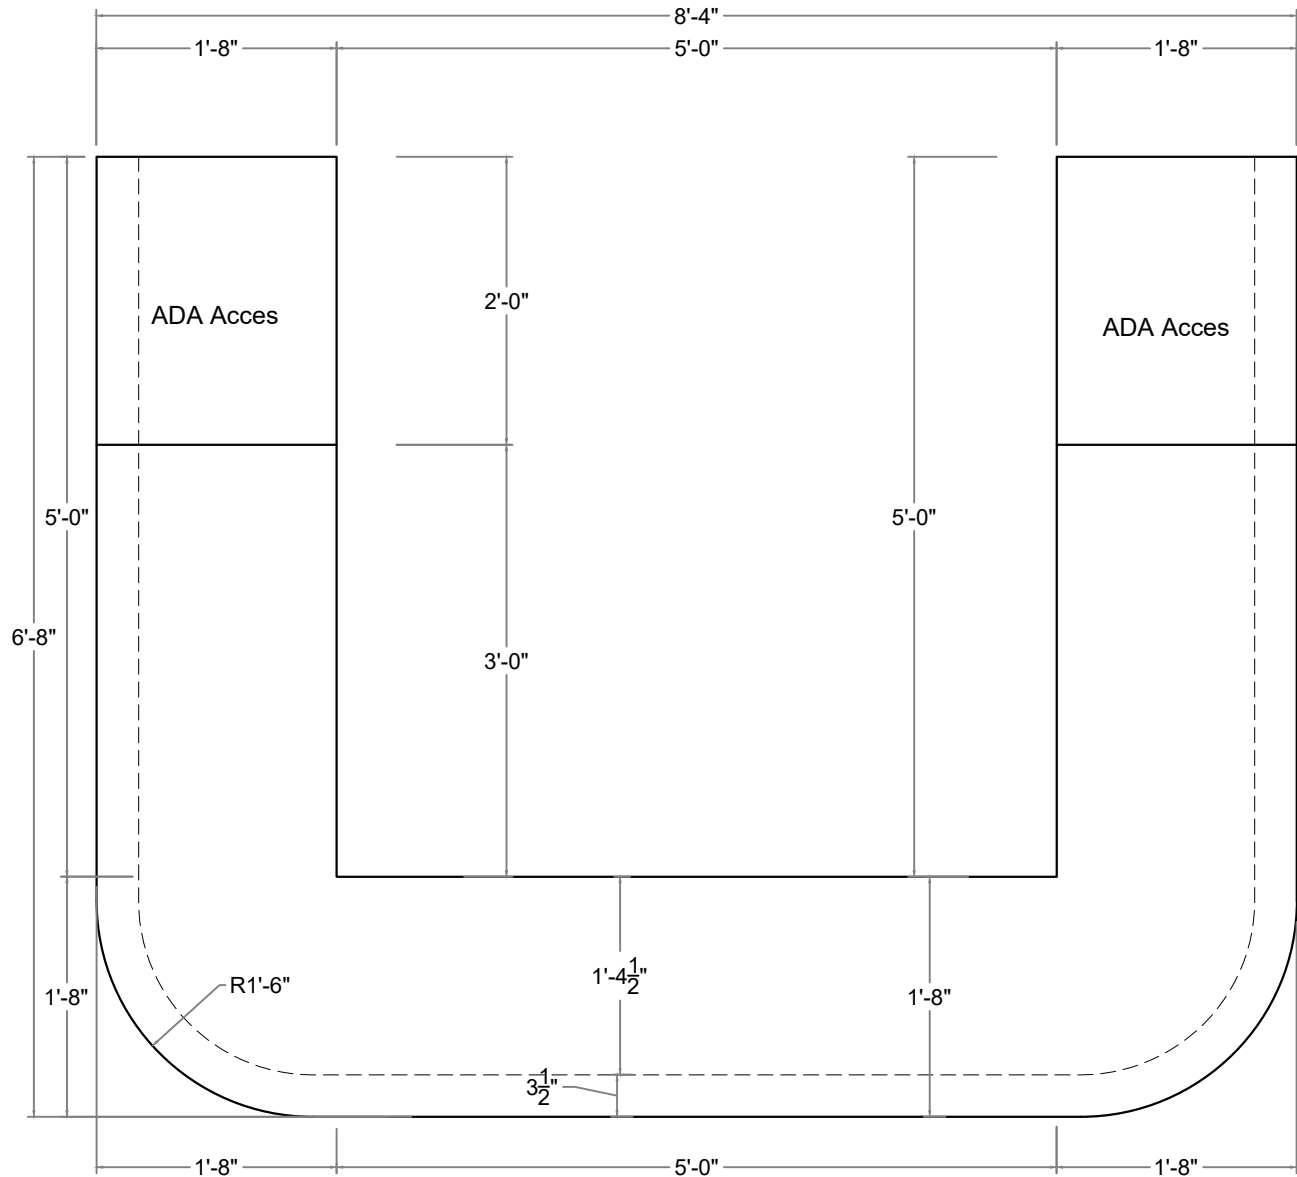


01 U SHAPED TABLE (TOP VIEW)
SCALE: 3/4" = 1'-0"

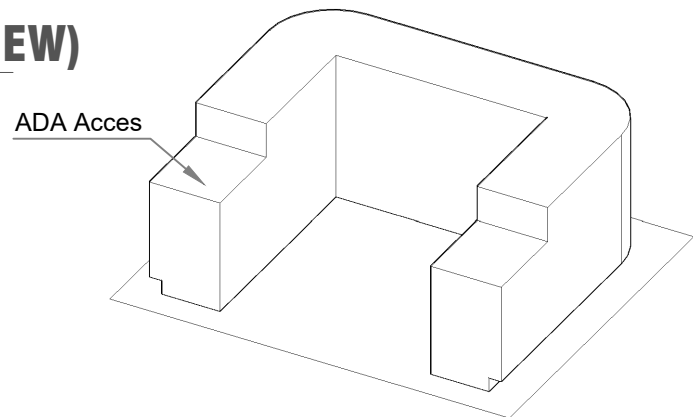

04 U SHAPED TABLE (ISOMETRIC VIEW)
SCALE: 1/4" = 1'-0"

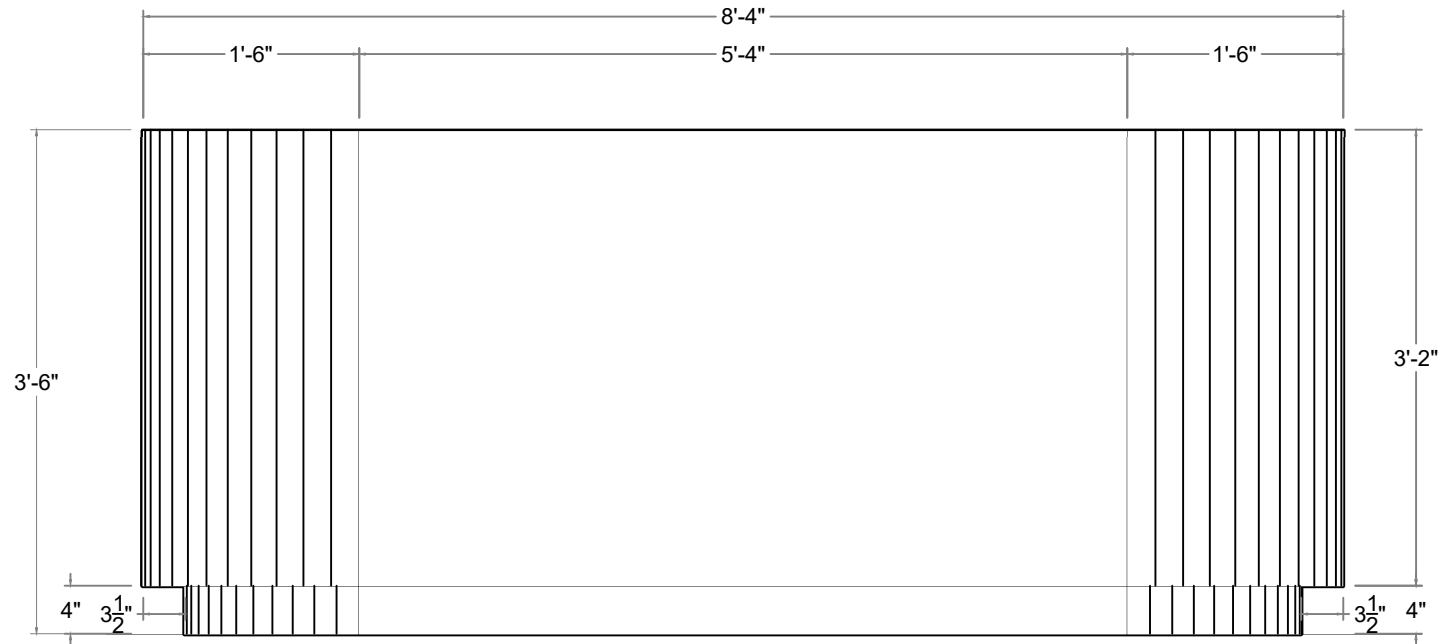

02 U SHAPED TABLE (FRONT VIEW)
SCALE: 3/4" = 1'-0"

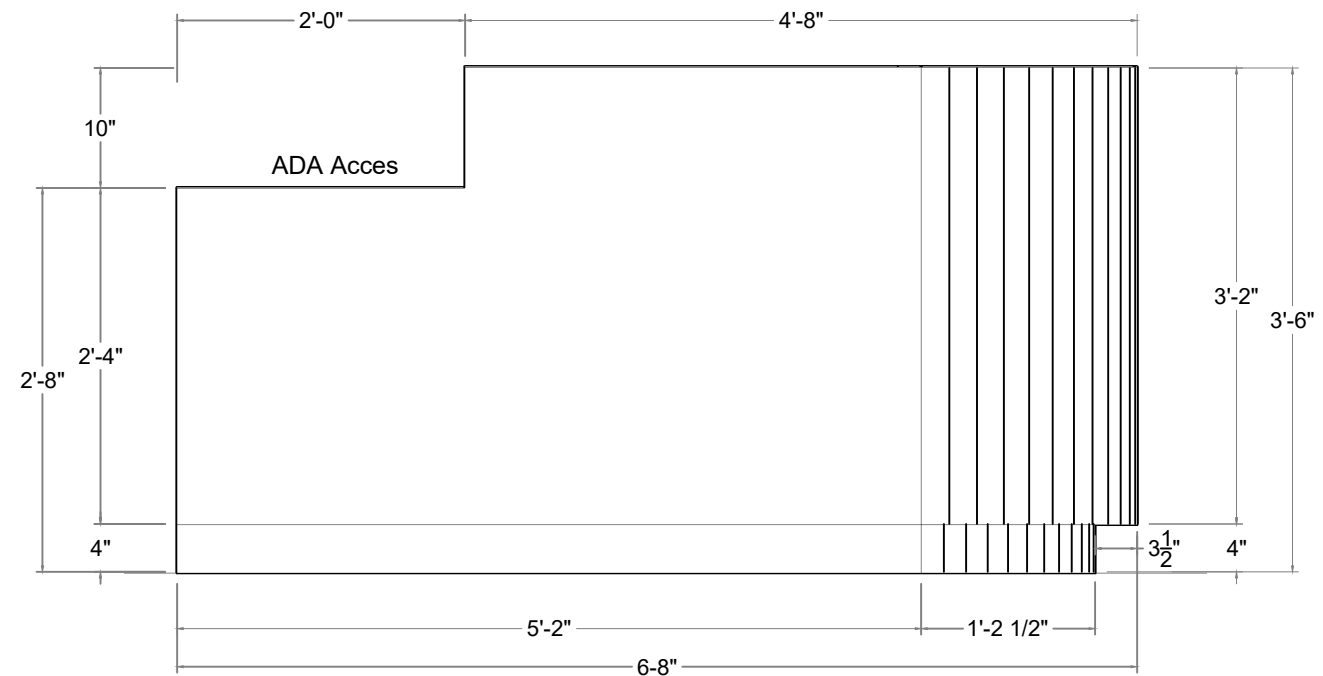

03 U SHAPED TABLE (SIDE VIEW)
SCALE: 3/4" = 1'-0"