



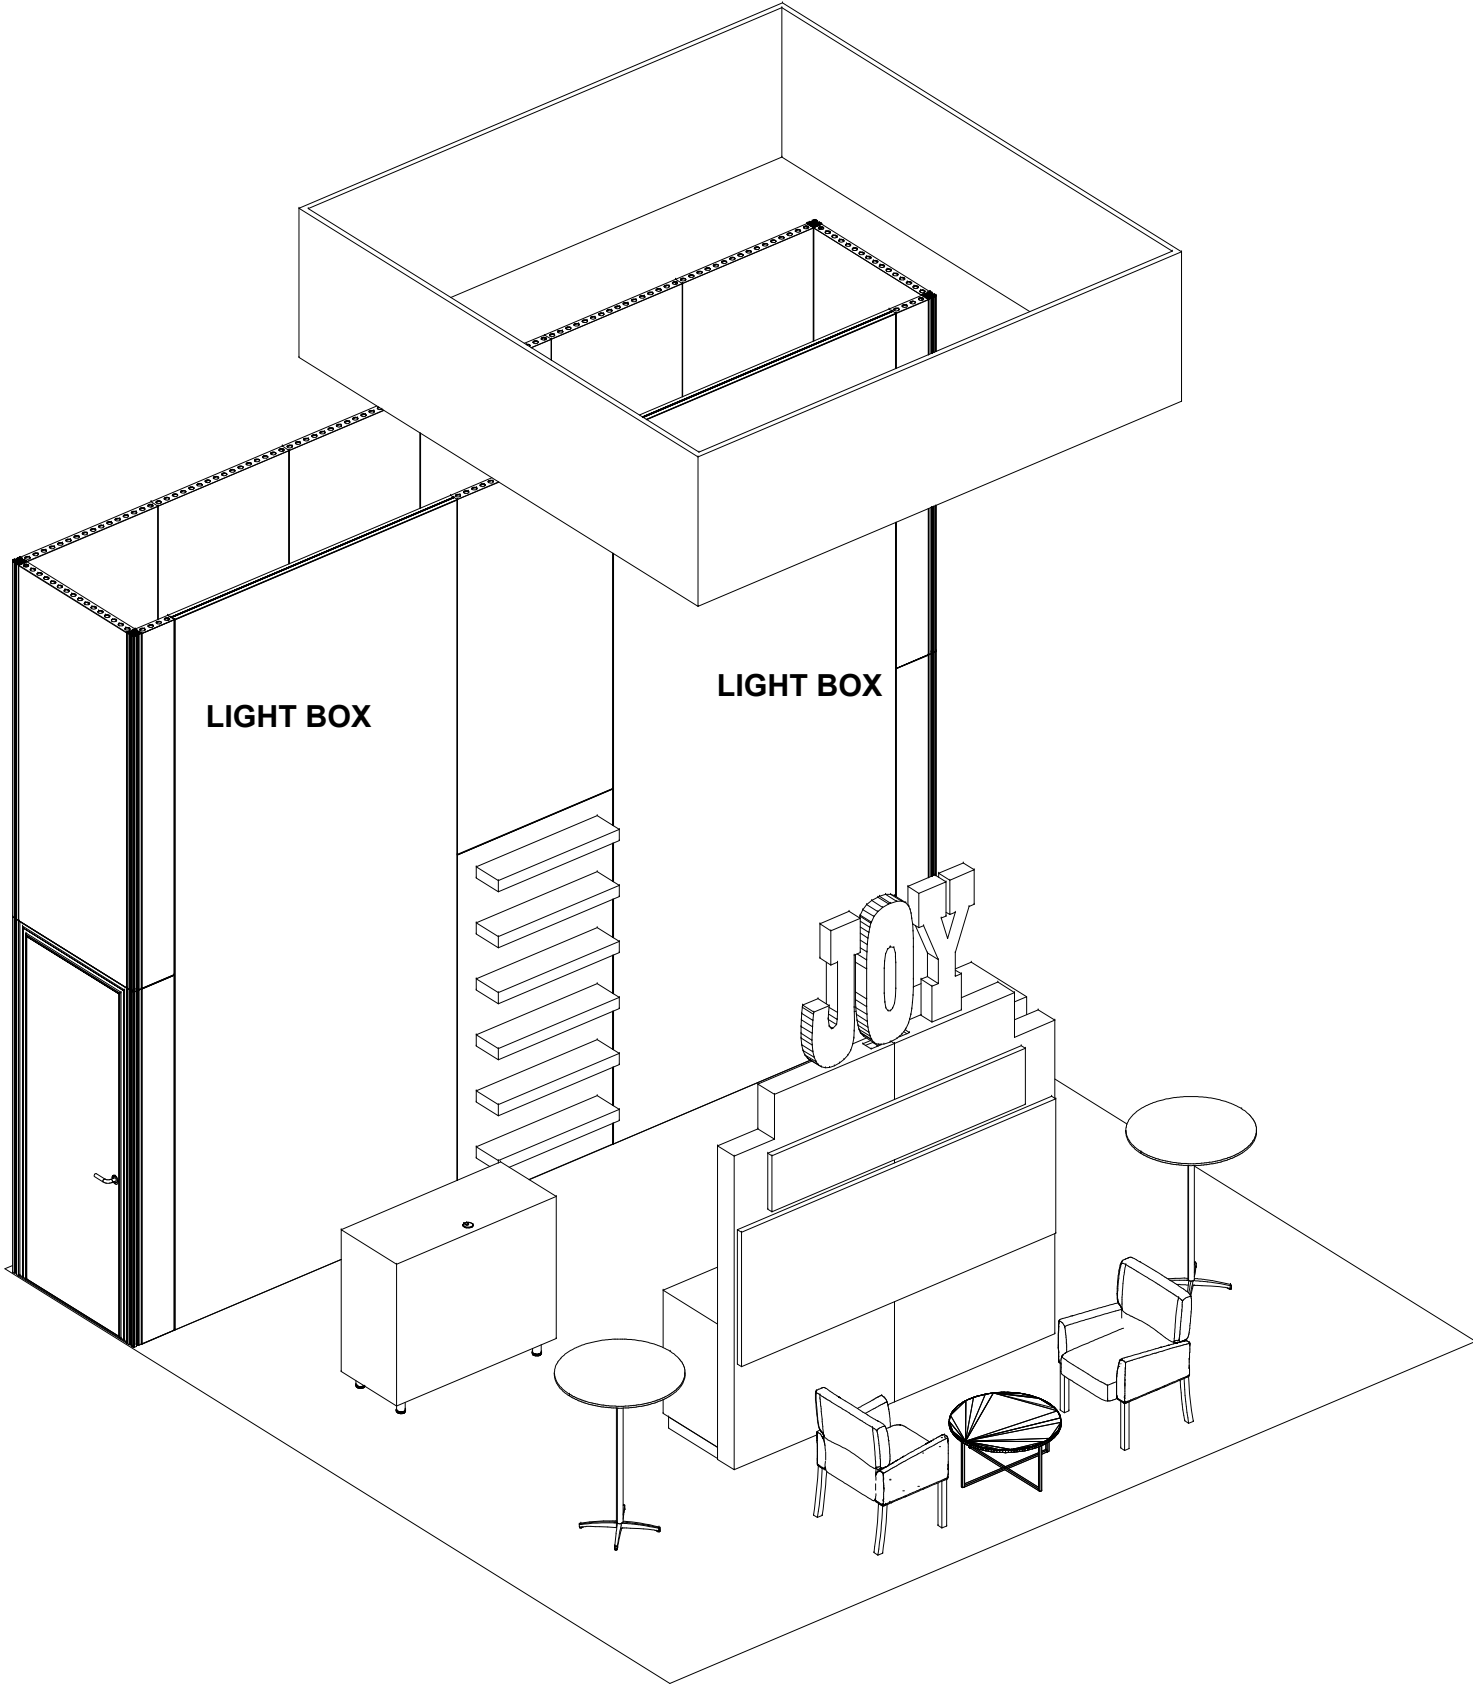

ISO FACE VIEW

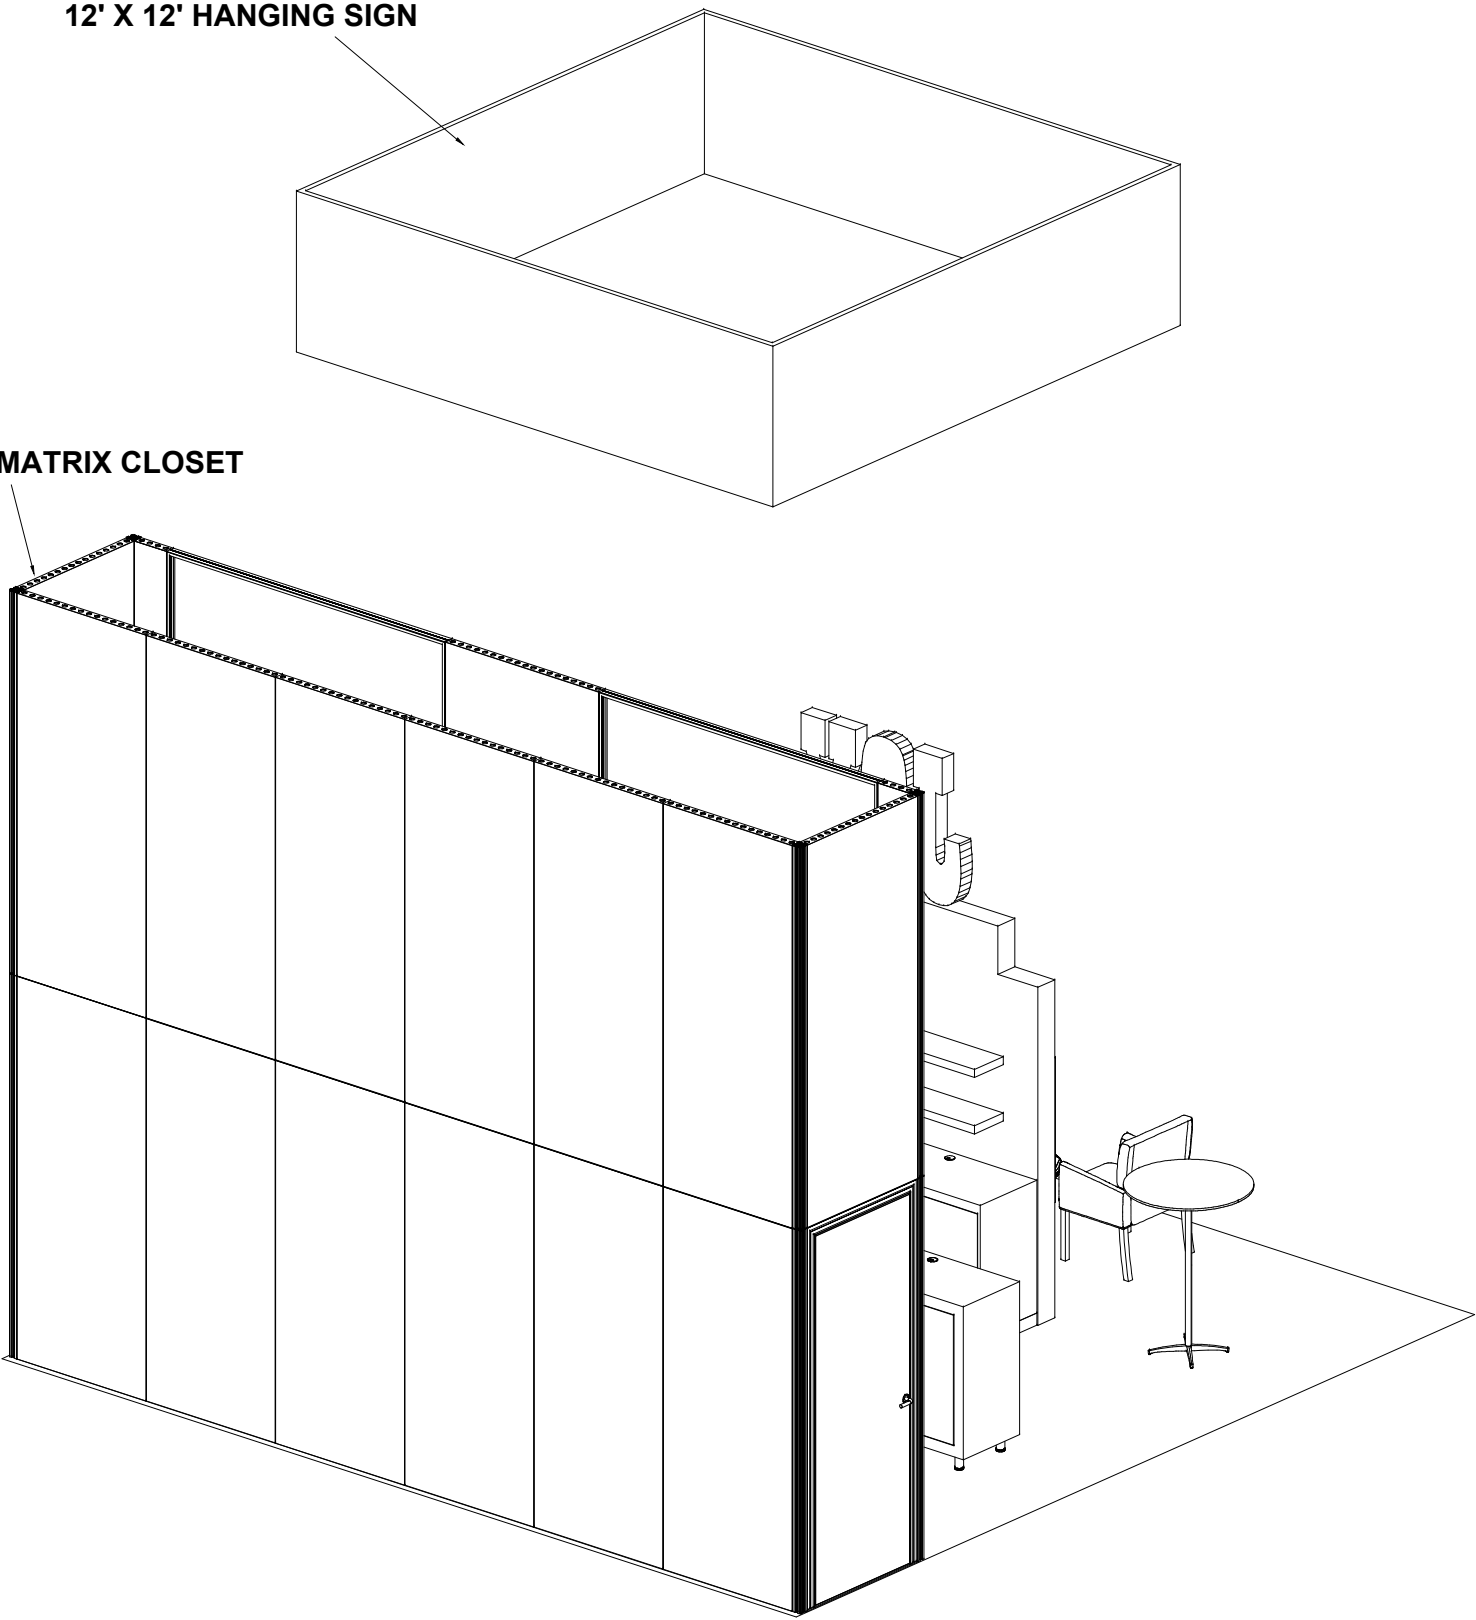


ISO BACK VIEW

REV-1:
UPDATED BEMATRIX PANELS.

		JOB#: 10753		QTY: AS	CLIENT: ENDANGERED SPECIES CHOCOLATE	PROJECT DESCRIPTION: NATURAL PRODUCT EXPO BOOTH # 565
		DRAWN BY: M. ALYEA		SHEET #: 1 OF 2		
		This drawing is the property of THE EXHIBIT HOUSE. This drawing is loaned to you, subject to the condition that it shall not be reproduced, copied, loaned, or otherwise disposed of, directly or indirectly, in whole or in part, without the written consent of THE EXHIBIT HOUSE. Any information for the making of drawings, prints, or reproductions, or any other use of the drawings, shall be provided by contract agreement with THE EXHIBIT HOUSE.				
REVISION-2	2-13-2024	THE EXHIBIT HOUSE™ YOUR ALLY IN AMAZING				
REVISION-1	2-10-2024					
REVISION	DATE					
ORIGINAL DATE: 02-02-24						




- NOTE:
- BEMATRIX CLOSET:
 - CABINET "A":
 - (2) RNWBL RENTAL CABINETS
 - CABINET "B":
 - (2) 20" WIDE X 47.5" LONG X 36" TALL CABINETS WITH TOE KICK & LOCKING DOORS.
 - WALL:
 - (1) 6" WIDE X 95 1/2" LONG X 96" TALL LAMINATED WALL WITH WIRE CHASE TO CHANNEL LETTERS.
 - SHELVING:
 - (6) 36" WIDE X 8" DEEP LAMINATED SHELVING WITH LED DOWN LIGHTING.

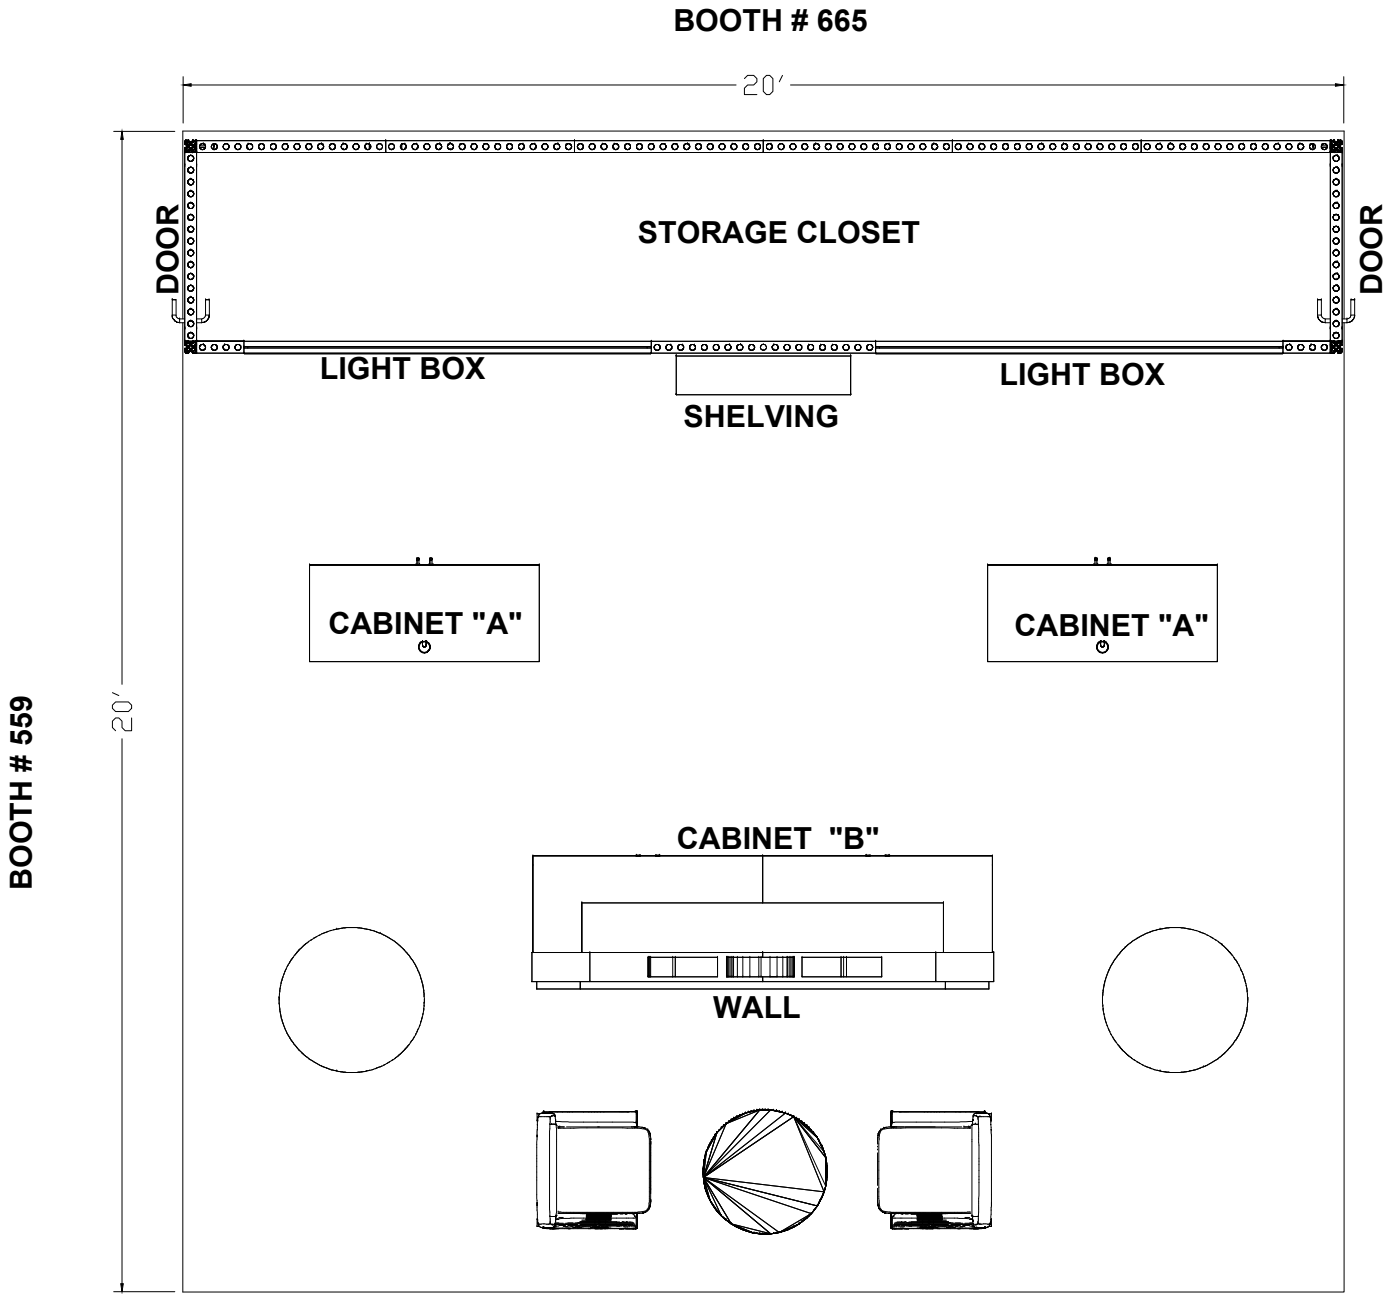

PLAN VIEW


FRONT OF BOOTH

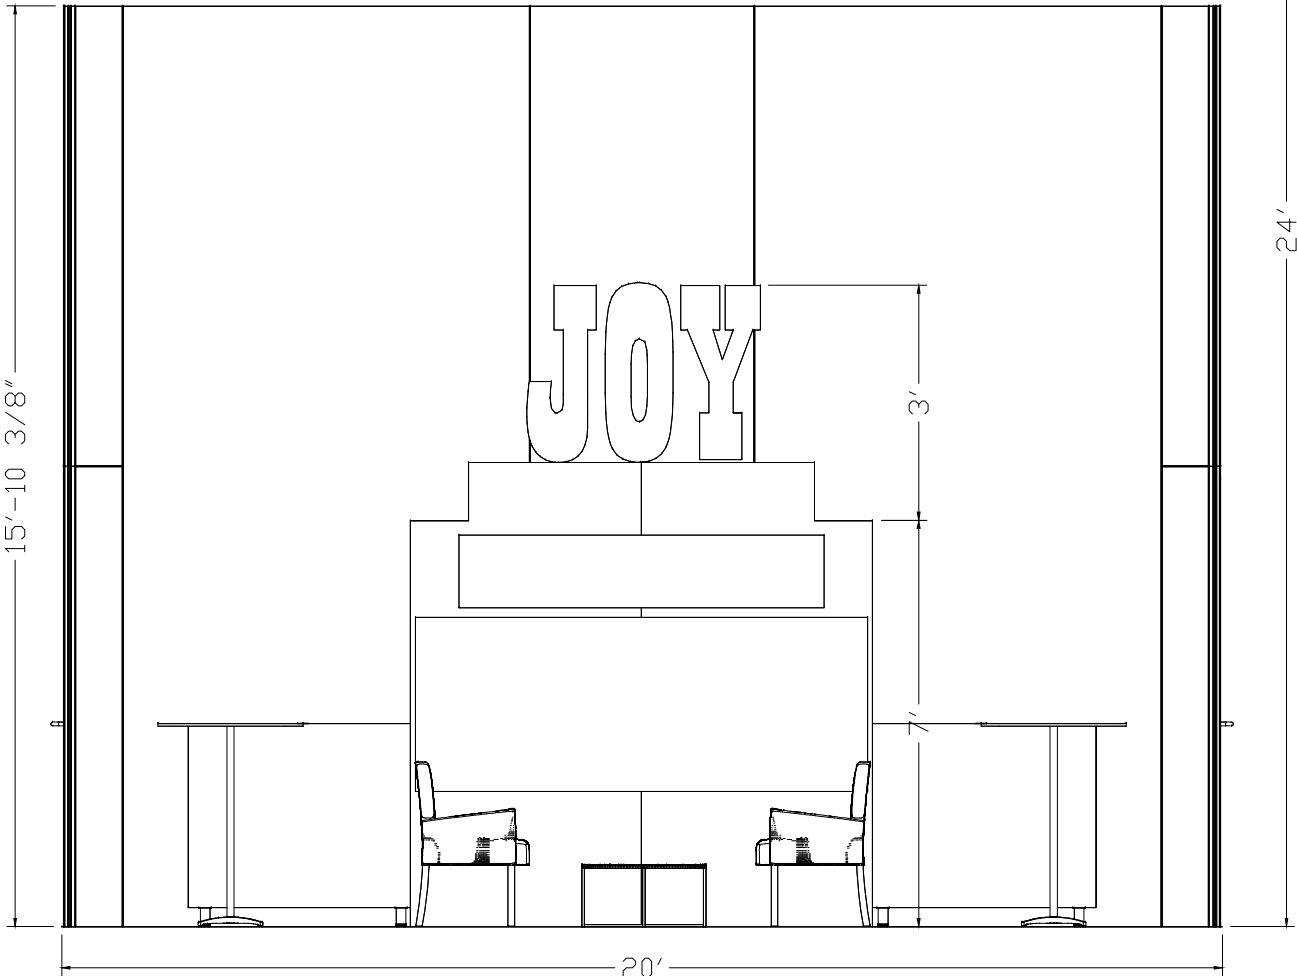


FACE VIEW

		JOB#: 10753	QTY: AS	CLIENT: ENDANGERED SPECIES CHOCOLATE	PROJECT DESCRIPTION: NATURAL PRODUCT EXPO BOOTH # 565
		DRAWN BY: M. ALYEA	SHEET #: 2 OF 2		
		This drawing is the property of THE EXHIBIT HOUSE. This drawing is loaned to you, subject to the condition that it shall not be reproduced, copied, loaned, or otherwise disposed of, directly or indirectly. It shall not be used to furnish any information for the making of drawings, prints, or separation, or parts thereof, except when otherwise specifically provided for by contract agreement with THE EXHIBIT HOUSE.			
REVISION-1	2-10-2024				
REVISION	DATE				
ORIGINAL DATE: 02-02-24					

THE EXHIBIT HOUSE
YOUR ALLY IN AMAZING

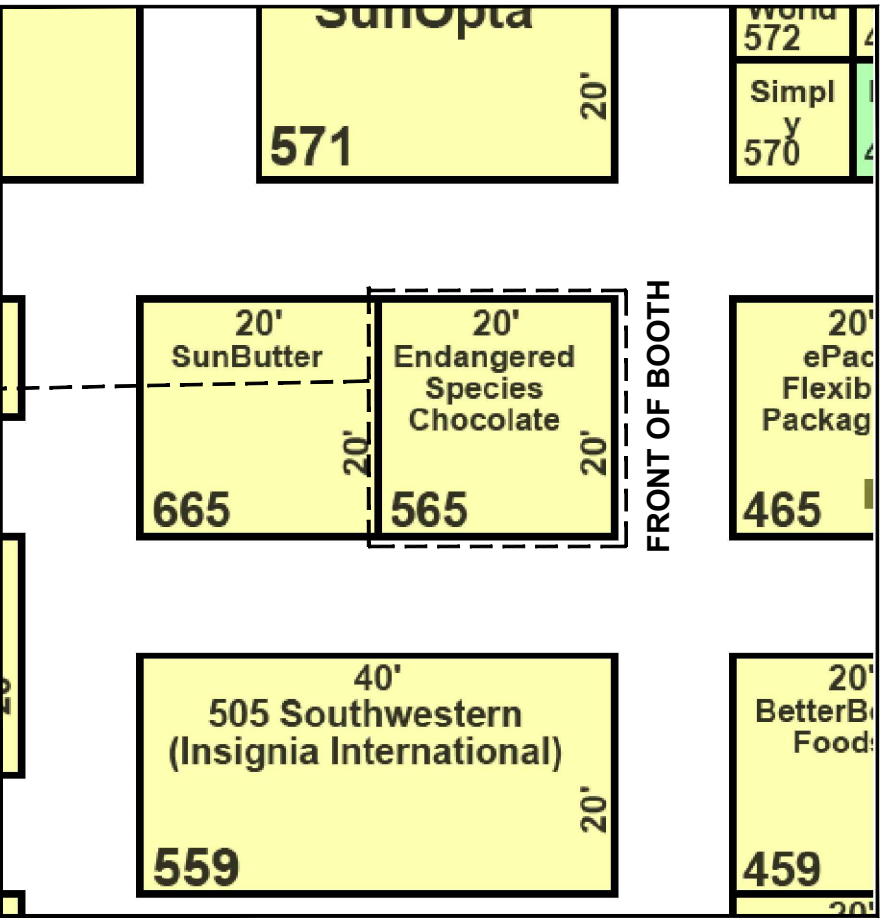

		JOB#: 10753	QTY: AS	CLIENT: ENDANGERED SPECIES CHOCOLATE	PROJECT DESCRIPTION: NATURAL PRODUCT EXPO BOOTH # 565
		DRAWN BY: M. ALYEA	SHEET #: 1 OF 1		
This drawing is the property of THE EXHIBIT HOUSE. This drawing is issued to you, subject to the condition that it shall not be reproduced, copied, lent, or otherwise used in any way without the prior written consent of THE EXHIBIT HOUSE. No responsibility is assumed by THE EXHIBIT HOUSE for any information for the making of drawings, plan, or separation, or parts thereof or, unless specifically provided for by contract, for the construction of the EXHIBIT HOUSE. THE EXHIBIT HOUSE					
REVISION-1	2-10-2024	THE EXHIBIT HOUSE™ YOUR ALLY IN AMAZING			
REVISION	DATE				
ORIGINAL DATE: 02-02-24					


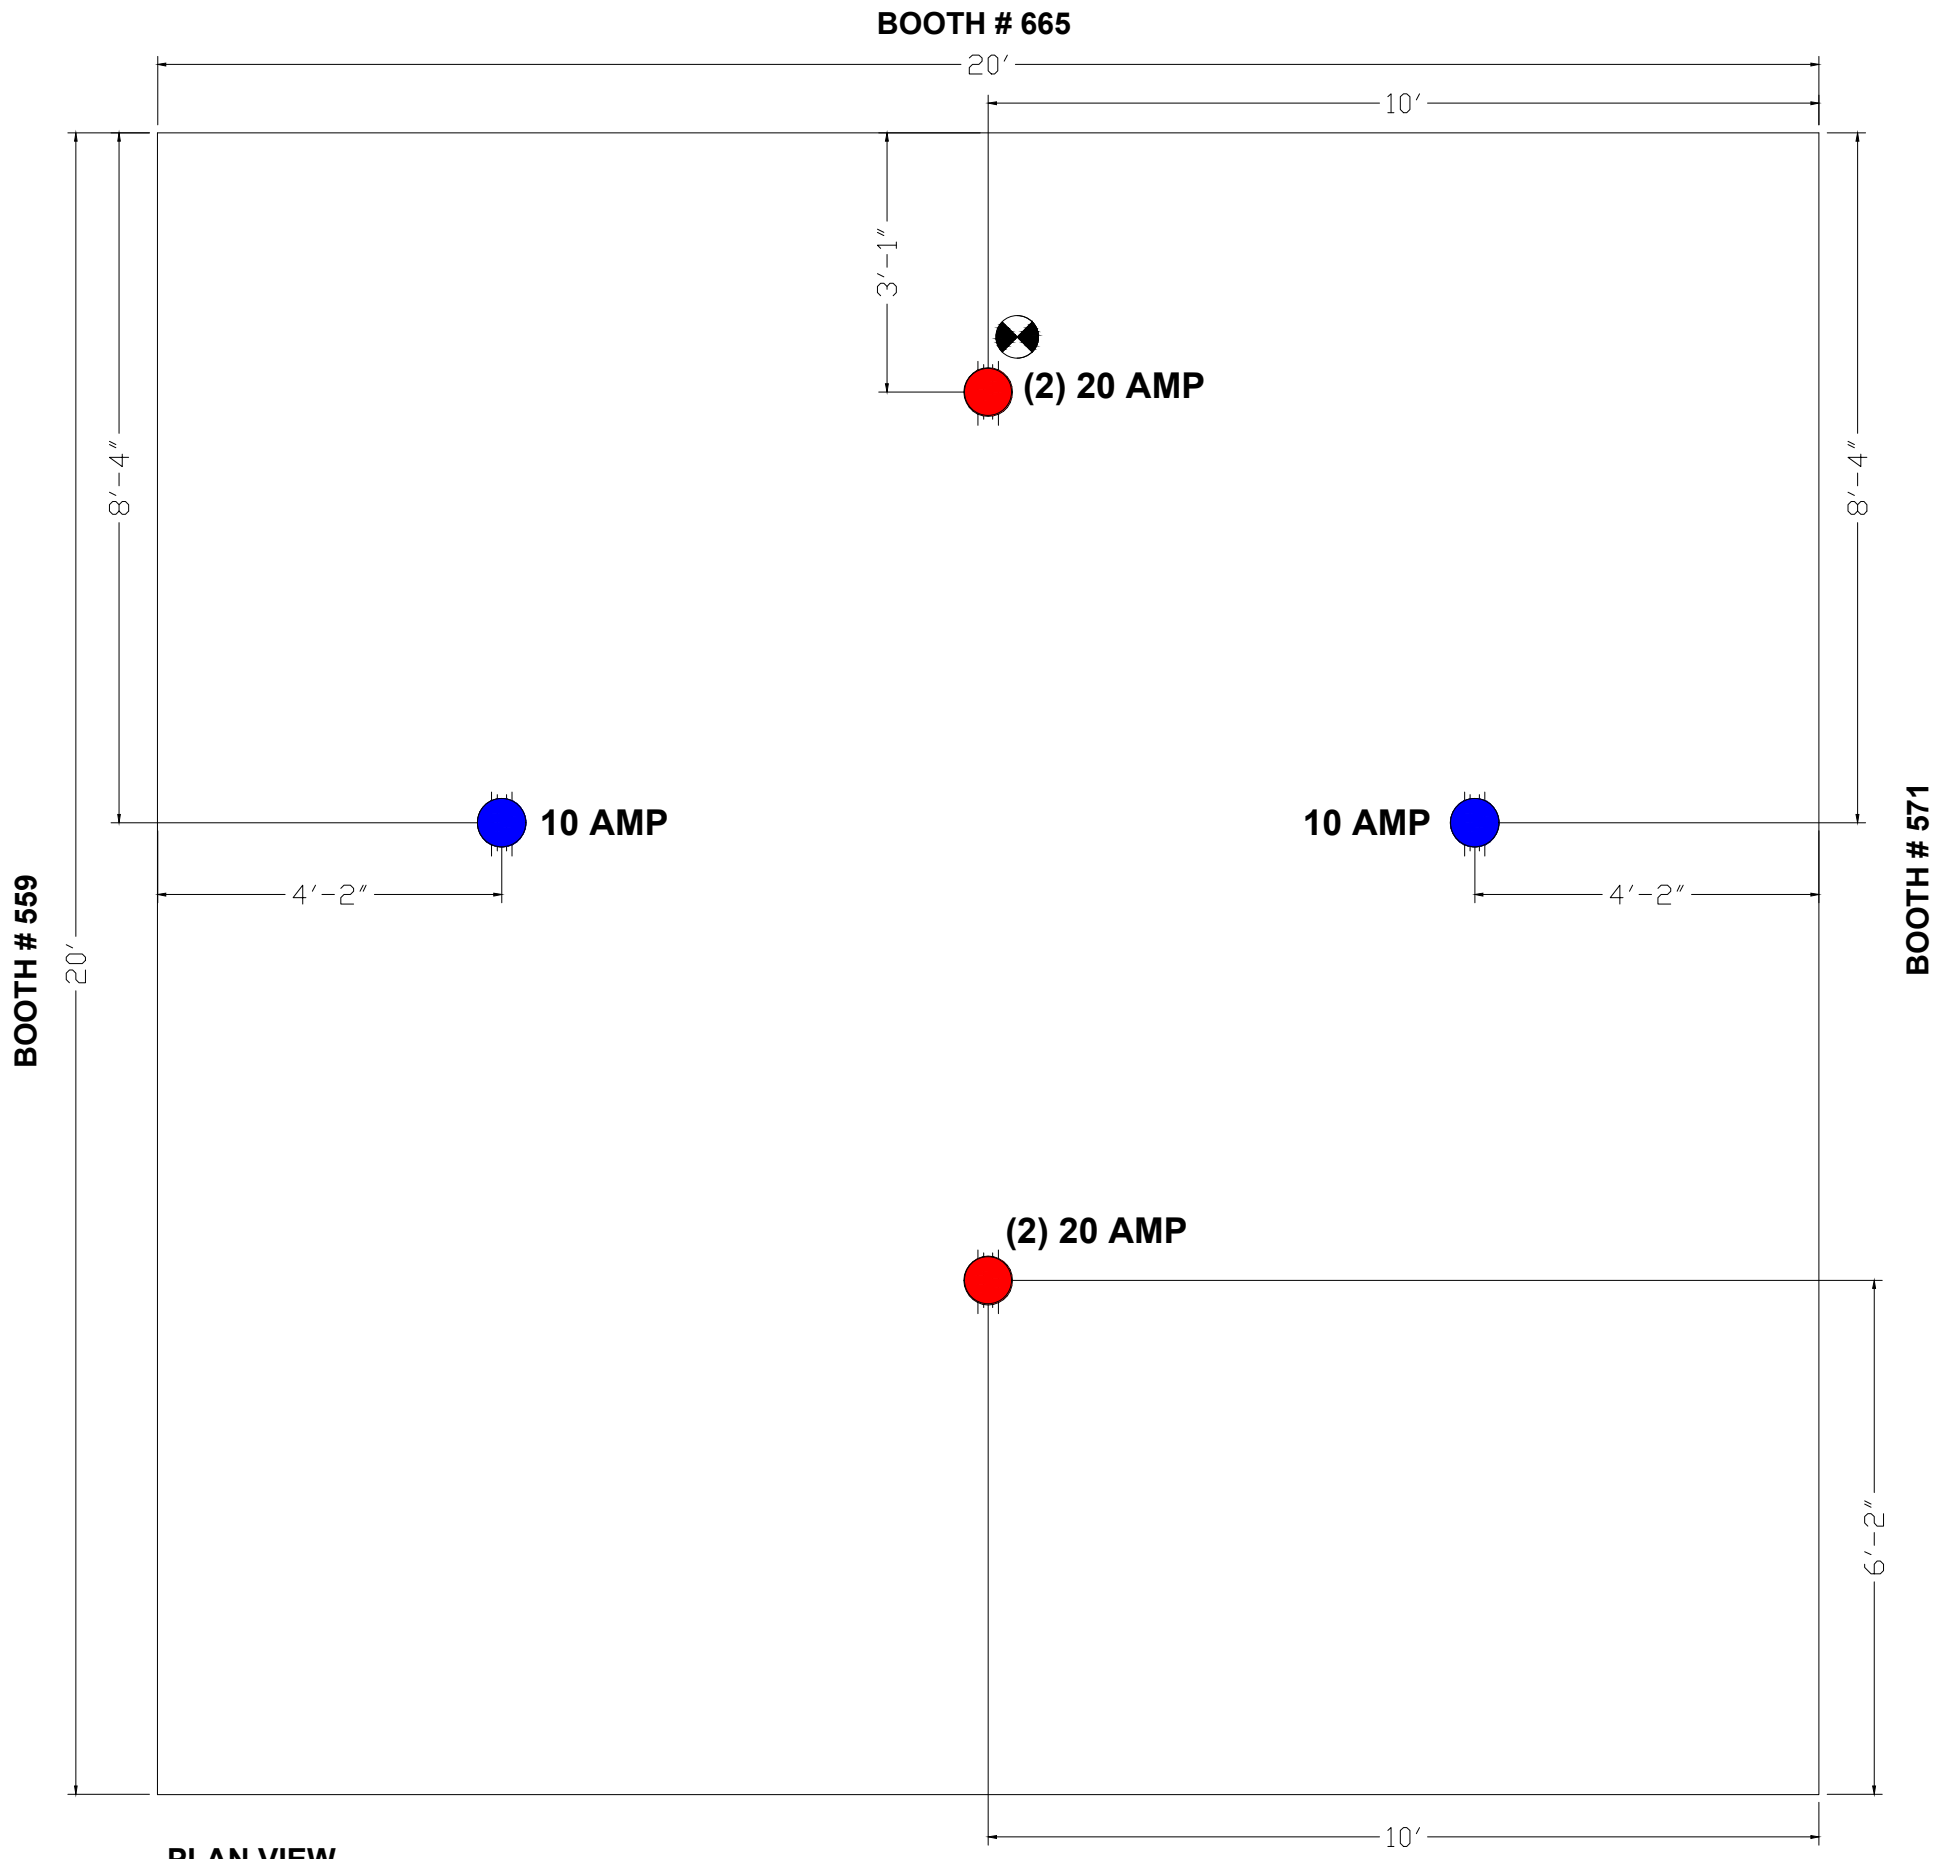


PLAN VIEW

FRONT OF BOOTH

- QTY: UTILITY REQUIREMENTS:
- (1)  MAIN ELECTRICAL DROP
 - (2)  110V-1000W (10 AMP)
 - (4)  110V-2000W (20 AMP)

		JOB#: 10753		QTY: AS	CLIENT: ENDANGERED SPECIES CHOCOLATE	PROJECT DESCRIPTION: NATURAL PRODUCT EXPO BOOTH # 565
		DRAWN BY: M. ALYEA		SHEET #: 1 OF 1		
		This drawing is the property of THE EXHIBIT HOUSE™. It is to be used only for the project and location specified. It is not to be reproduced, copied, sold, or otherwise distributed without the written permission of THE EXHIBIT HOUSE™. Any unauthorized use of this drawing is strictly prohibited. THE EXHIBIT HOUSE™ is not responsible for any information for the purpose of drawings, signs, or equipment or other items that are not shown or otherwise specifically provided for by contract. © 2024 THE EXHIBIT HOUSE				
REVISION		DATE				
ORIGINAL DATE: 02-20-24						

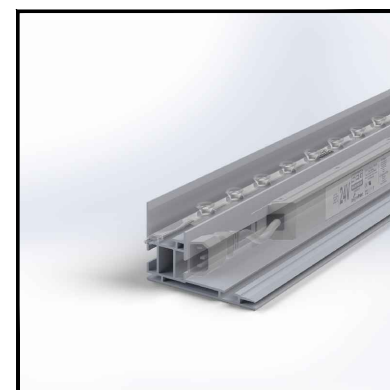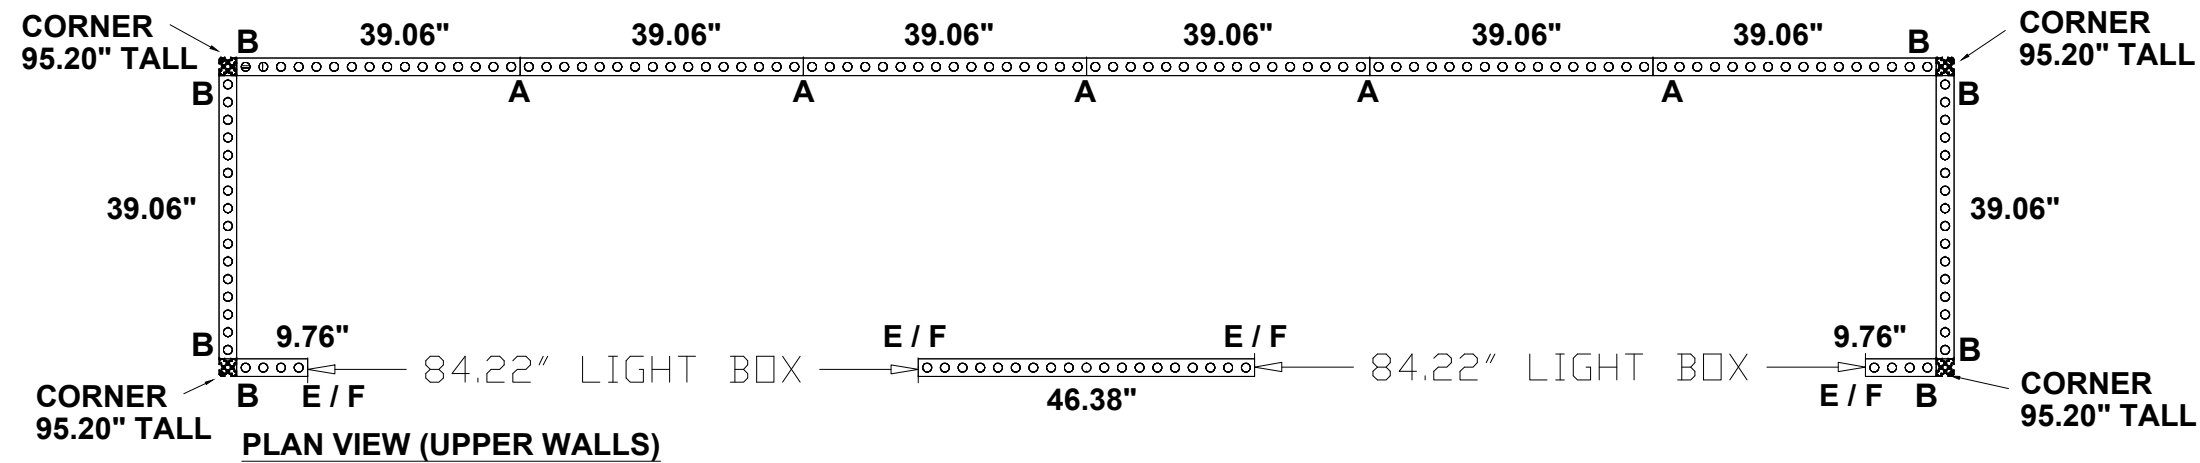


COMPONENTS:	QTY:
--------------------	-------------

BEMATRIX WALL PANEL 9.76" X 95.20" TALL	4	
BEMATRIX WALL PANEL 39.06" X 95.20" TALL	14	
BEMATRIX WALL PANEL 46.38" X 95.20" TALL	2	
BEMATRIX DOOR PANEL 39.06" X 95.20" TALL	2	
BEMATRIX CORNER 95.20" TALL	8	
BEMATRIX TOOLESS CONNECTOR D30	34	A
BEMATRIX MANUAL M8 CONNECTOR	24	B
BEMATRIX 1MM M8 PIN CONNECTOR	8	C
BEMATRIX TOOLESS DOOR CONNECTOR D30	4	D
BEMATRIX TOOLESS M8 CONNECTOR	40	E
BEMATRIX SINGLE PIN CONNECTORS	24	F


**TO CONNECT LOWER PANELS TO UPPER PANELS
USE (A). TWO PER PANEL. AND USE (D) AT THE DOOR**

		JOB#: 10753		QTY: AS	CLIENT: ENDANGERED SPECIES CHOCOLATE	PROJECT DESCRIPTION: NATURAL PRODUCT EXPO	
		DRAWN BY:		SHEET #:		BOOTH # 565	
		M. ALYEA		1 OF 1			
		This drawing is the property of THE EXHIBIT HOUSE. This drawing is loaned to you, subject to the condition that it shall remain the property of THE EXHIBIT HOUSE and shall not be reproduced, copied, altered, or otherwise used in any way without the written consent of THE EXHIBIT HOUSE. This drawing is loaned to you, subject to the condition that it shall remain the property of THE EXHIBIT HOUSE and shall not be reproduced, copied, altered, or otherwise used in any way without the written consent of THE EXHIBIT HOUSE.					
REVISION		DATE					
ORIGINAL DATE: 02-24-24							


BEMATRIX PANELS

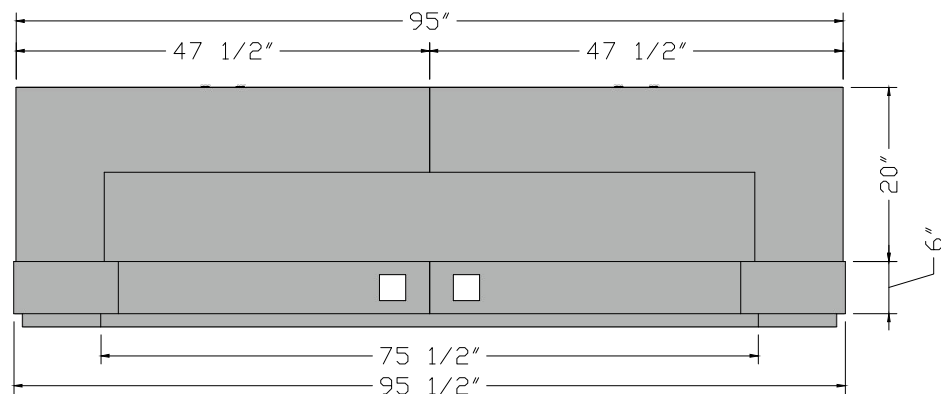

PLAN VIEW

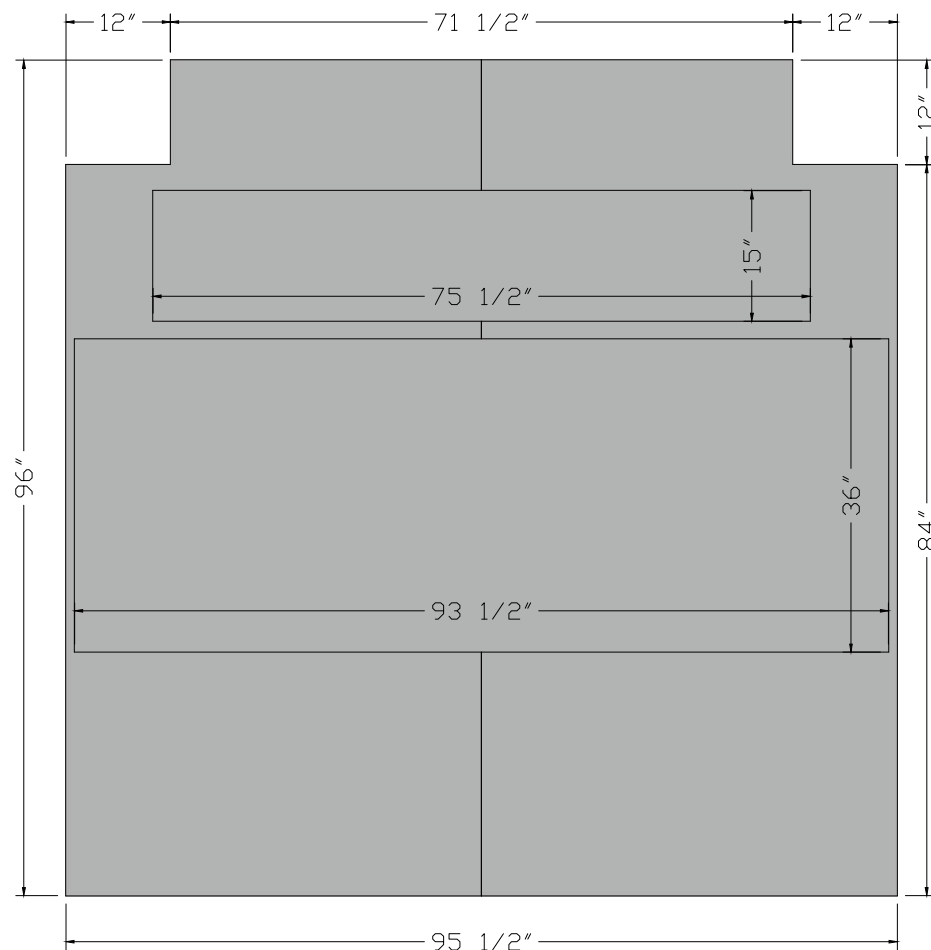

FACE VIEW

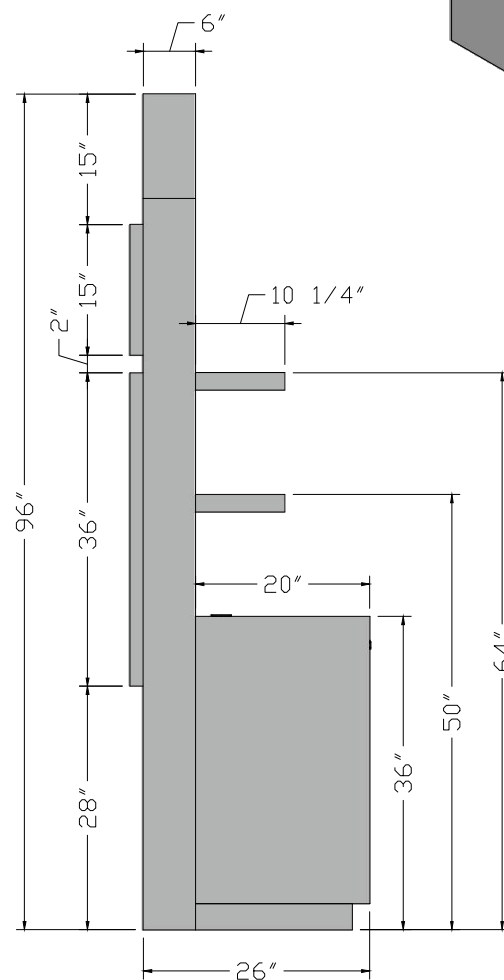

SIDE VIEW

CLEAT ON PANEL

WIRE CHASE
RUN WIRES FROM "JOY" SIGN THAT SITS ON TOP OF
THE WALLS TO CABINET ON BACKSIDE OF WALL.

WRITABLE SURFACE
CLEAT ON PANEL

SHELVING:
- IKEA "LACK"
- 74 3/4" X 10 1/4" X 2" THICK
- GLOSS WHITE
- MAX LOAD 33LB.

ROTO-LOCK PANELS TOGETHER

CABINETS
BOLT WALL CABINET TO
THE BACKSIDE OF WALLS

		JOB#: 10753	QTY: 1	CLIENT: ENDANGERED SPECIES CHOCOLATE	PROJECT DESCRIPTION: WALL
		DRAWN BY: M. ALYEA	SHEET #: 1 OF 9		
		This drawing is the property of THE EXHIBIT HOUSE. This drawing is loaned to you, subject to the condition that it shall not be reproduced, copied, lent, or otherwise disposed of, directly or indirectly. It shall not be used to furnish any information for the making of drawings, prints, or apparatus or parts there of, except where otherwise specifically provided for by contract agreement with THE EXHIBIT HOUSE. -THE EXHIBIT HOUSE			
REVISION-1	2-20-2024				
REVISION	DATE				
ORIGINAL DATE: 02-18-24					
		THE EXHIBIT HOUSE™ YOUR ALLY IN AMAZING			